
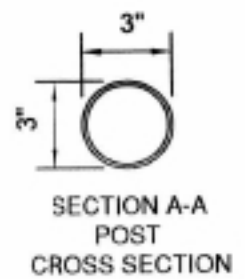


42'-0" C/C POSTS

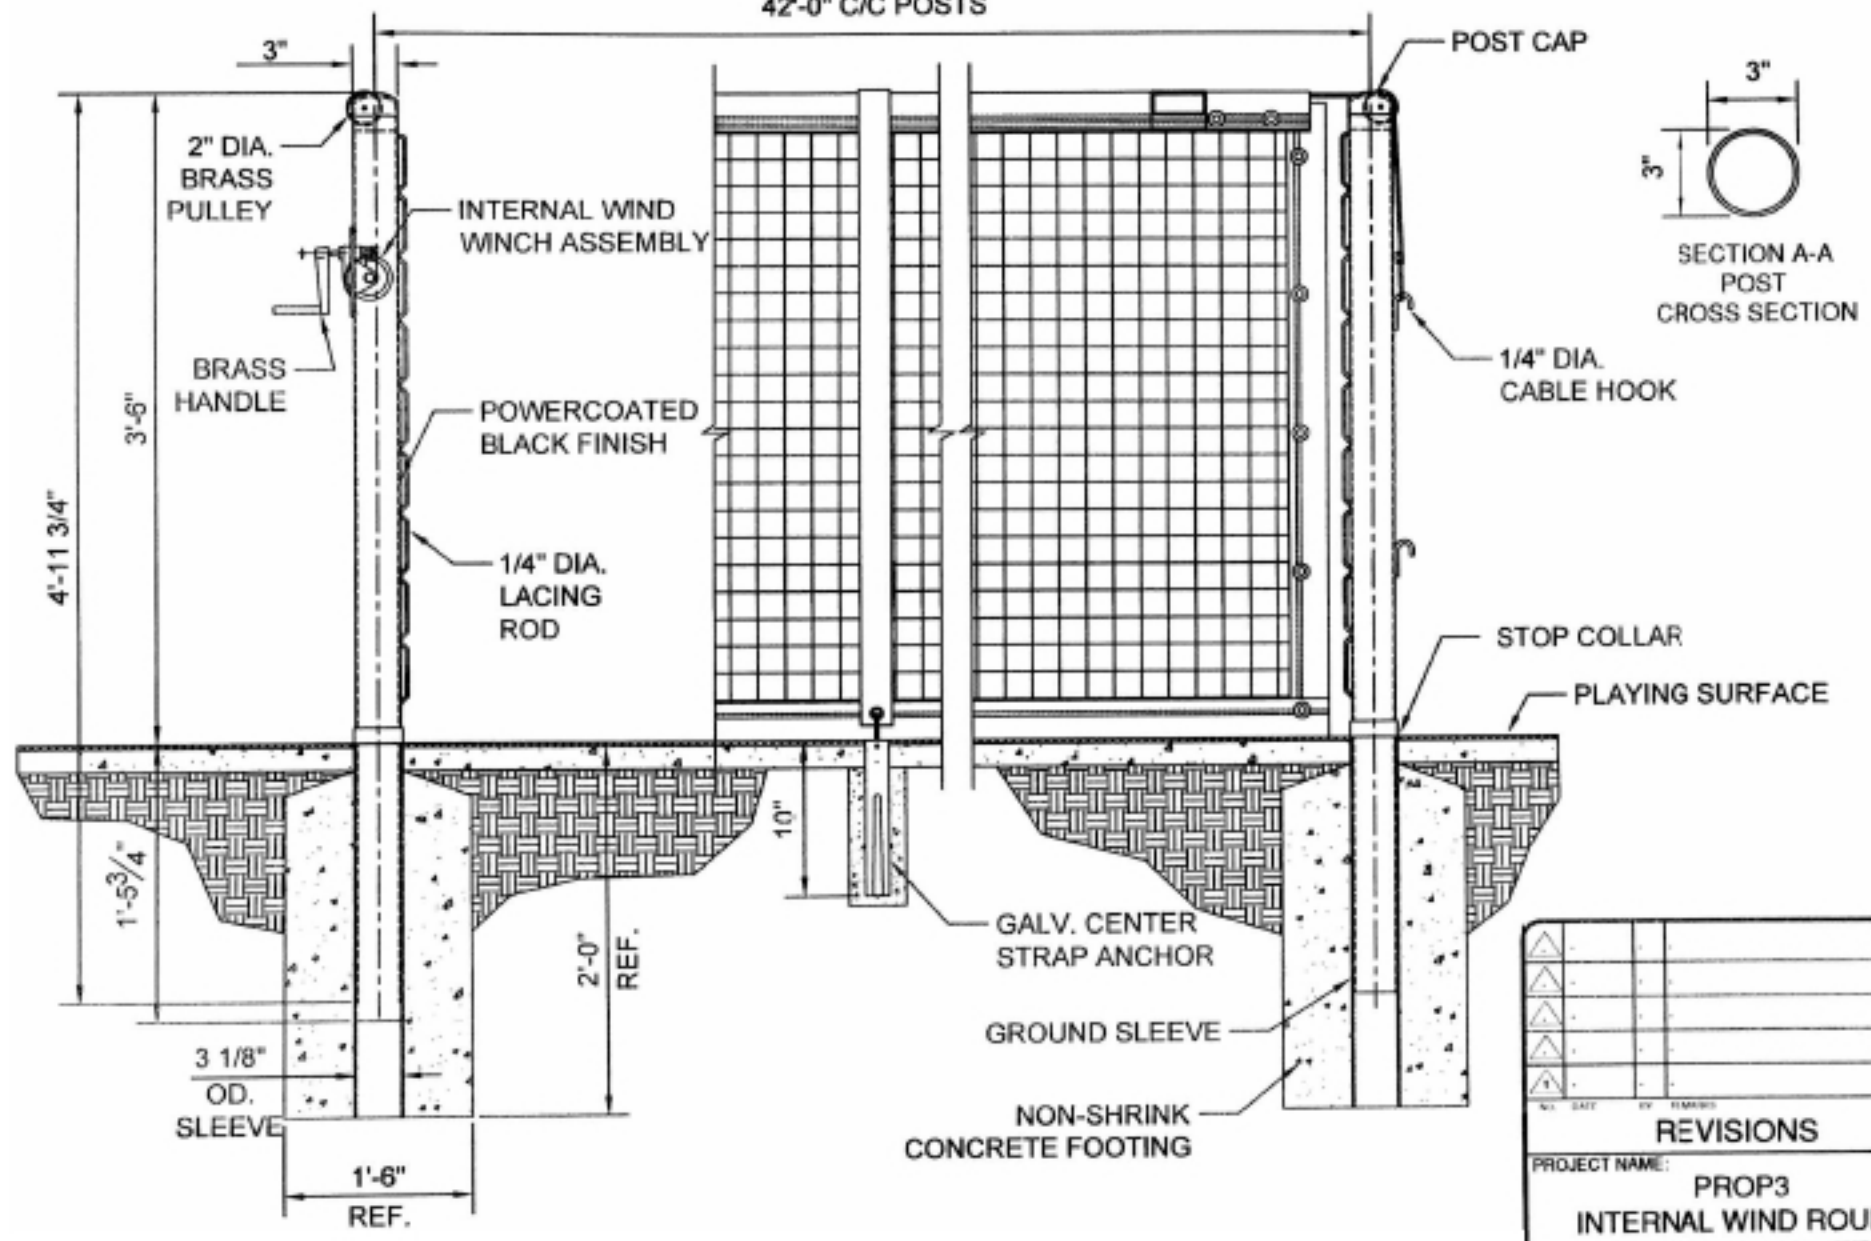

NO.	DATE	BY	REVISIONS
REVISIONS			
PROJECT NAME: PROP3 INTERNAL WIND ROUND TENNIS POST SET			
DATE: 1/15/14	DRAWN BY: DR		
SCALE: NONE	SHEET NUMBER: 1		
DRAWING NO: PROP3			