


Project Specific Supplementary Support Structure Required Unless Proper Building Supports Exists Directly Above Net Location

Part #	Net Type
FSNSHGR36	#36 Knotted Black Nylon, 4" Sq. Mesh
FSNSHGRUC	Ultra Cross® Knotless Dyneema®, 4" Sq. Mesh

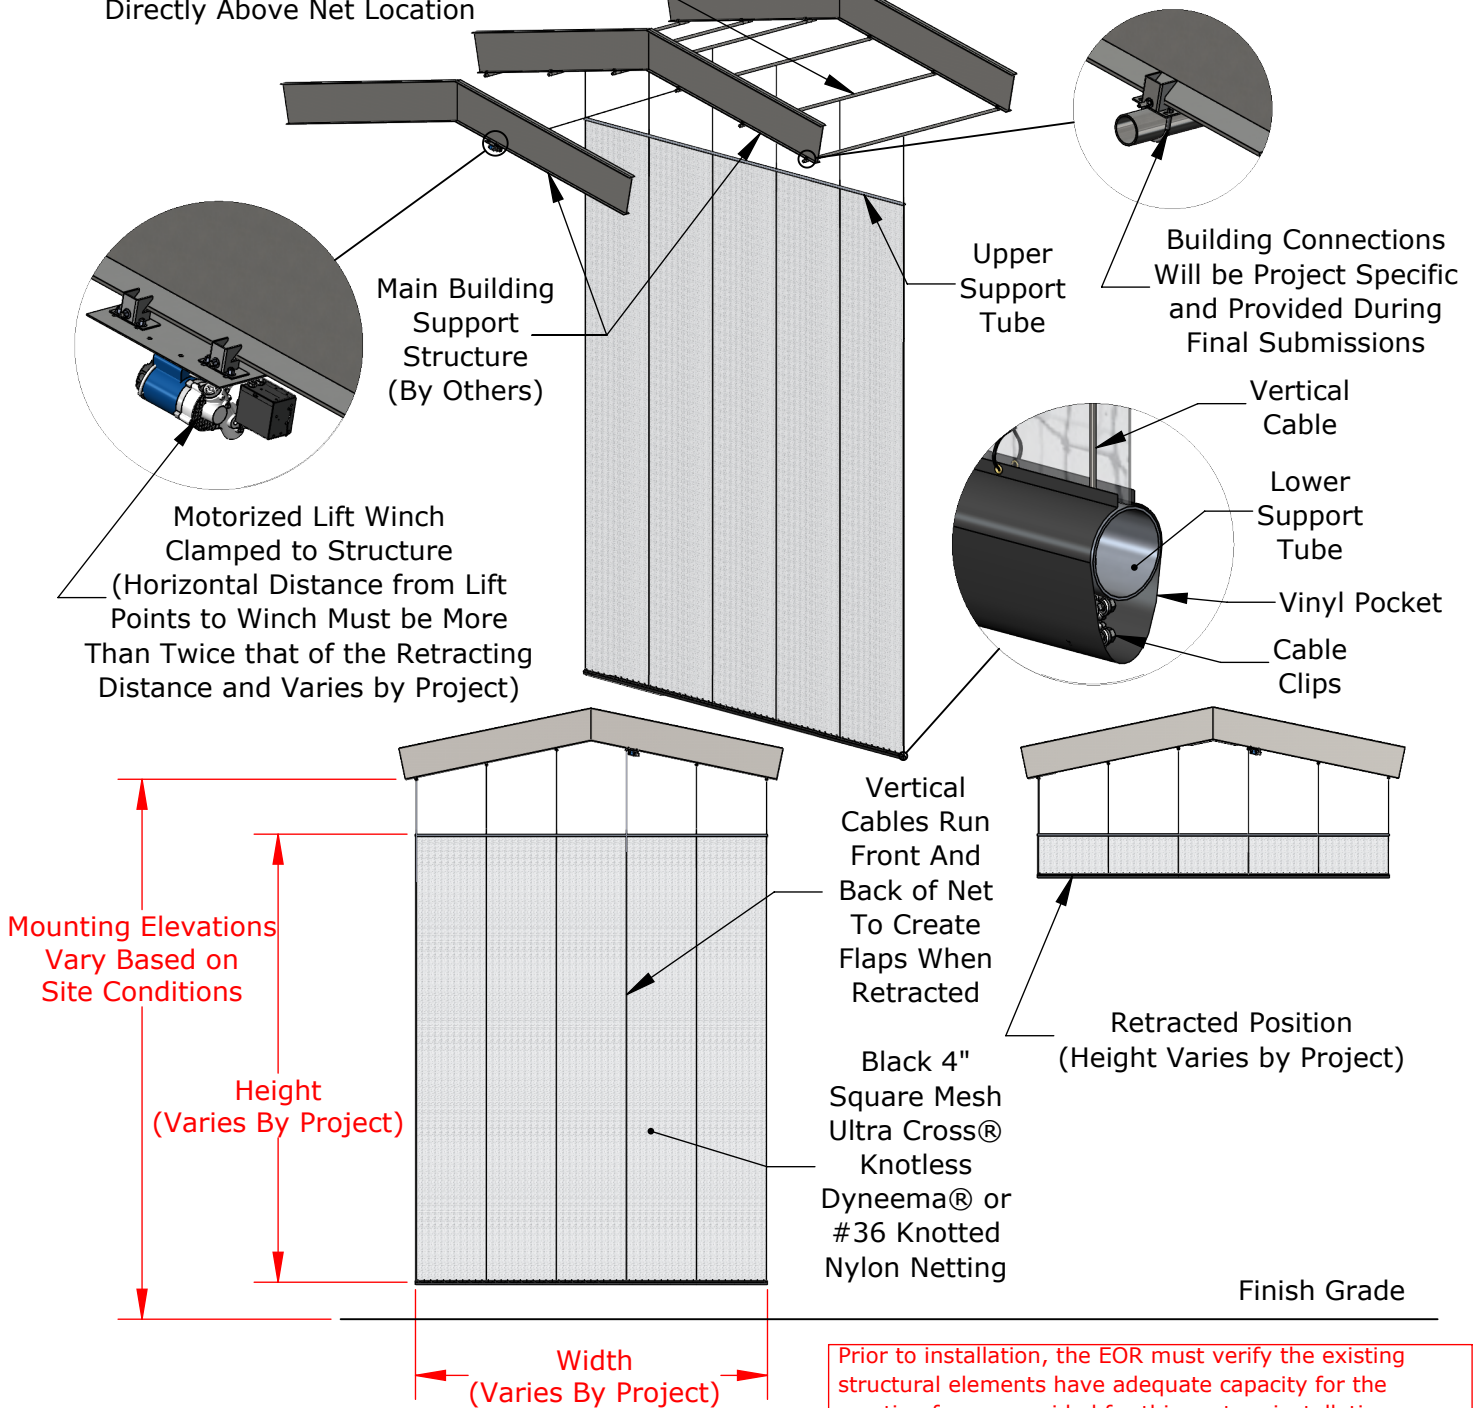

PROPRIETARY AND CONFIDENTIAL

THE INFORMATION CONTAINED IN THIS DRAWING IS THE SOLE PROPERTY OF SPORTSFIELD SPECIALTIES INC. ANY REPRODUCTION IN PART OR AS A WHOLE WITHOUT THE WRITTEN PERMISSION OF SPORTSFIELD SPECIALTIES INC. IS PROHIBITED.

Hanging Retractable Football Safety Netting System

Not To Scale

Sportsfield Specialties Inc 09162020