


Standard Black Powder Coated Finish

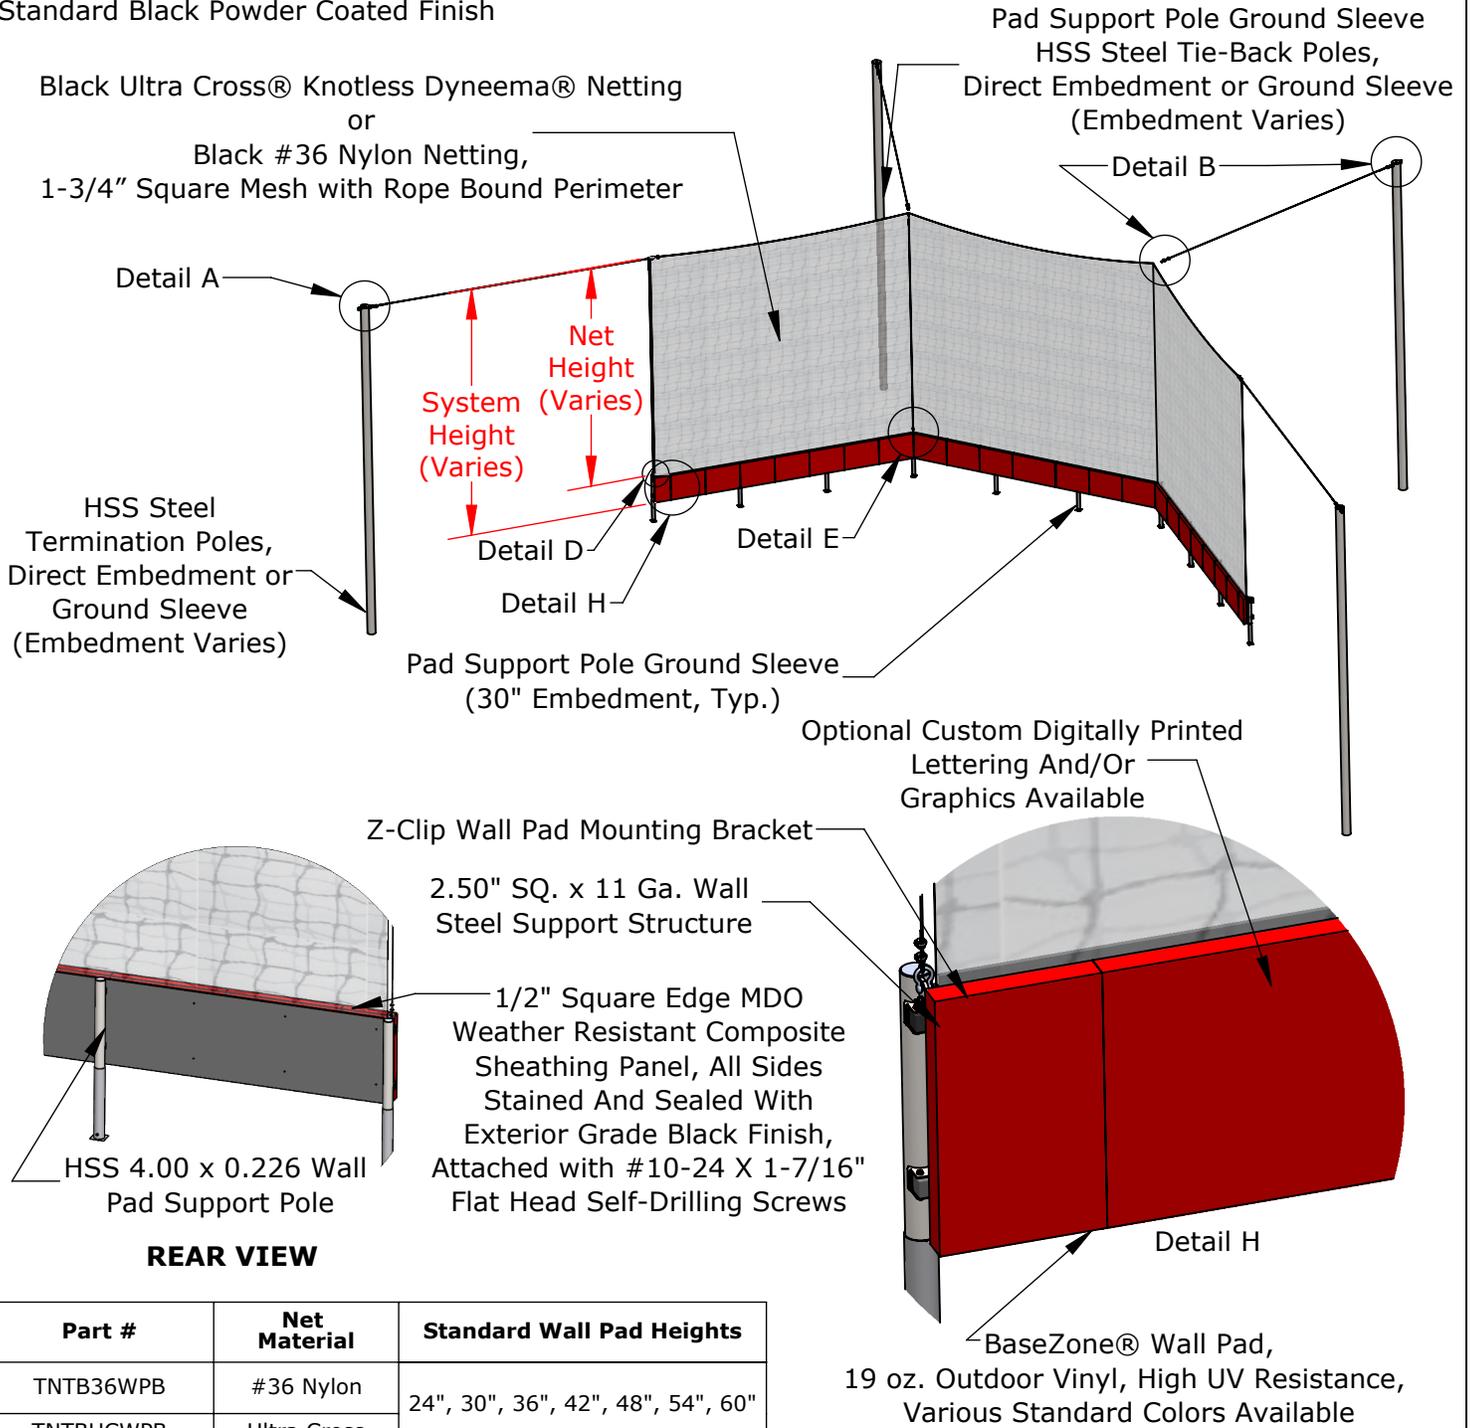

SSI tension netting system poles are designed to strength, not deflection. As a result some deflection will occur during installation and should be considered normal. Deflection may also be evident in calm conditions, particularly on the outer most poles of a given tension netting system.

Foundation Requirements Based on Local Codes and Soil Conditions

PROPRIETARY AND CONFIDENTIAL

THE INFORMATION CONTAINED IN THIS DRAWING IS THE SOLE PROPERTY OF SPORTSFIELD SPECIALTIES INC. ANY REPRODUCTION IN PART OR AS A WHOLE WITHOUT THE WRITTEN PERMISSION OF SPORTSFIELD SPECIALTIES INC. IS PROHIBITED.

Tie-Back Tension Backstop Netting System With Integrated Wall Pad

Not To Scale

Sportsfield Specialties Inc 11172025