


\*Standard Black Super Durable Powder Coated Finish, Various Additional Colors Available Upon Request

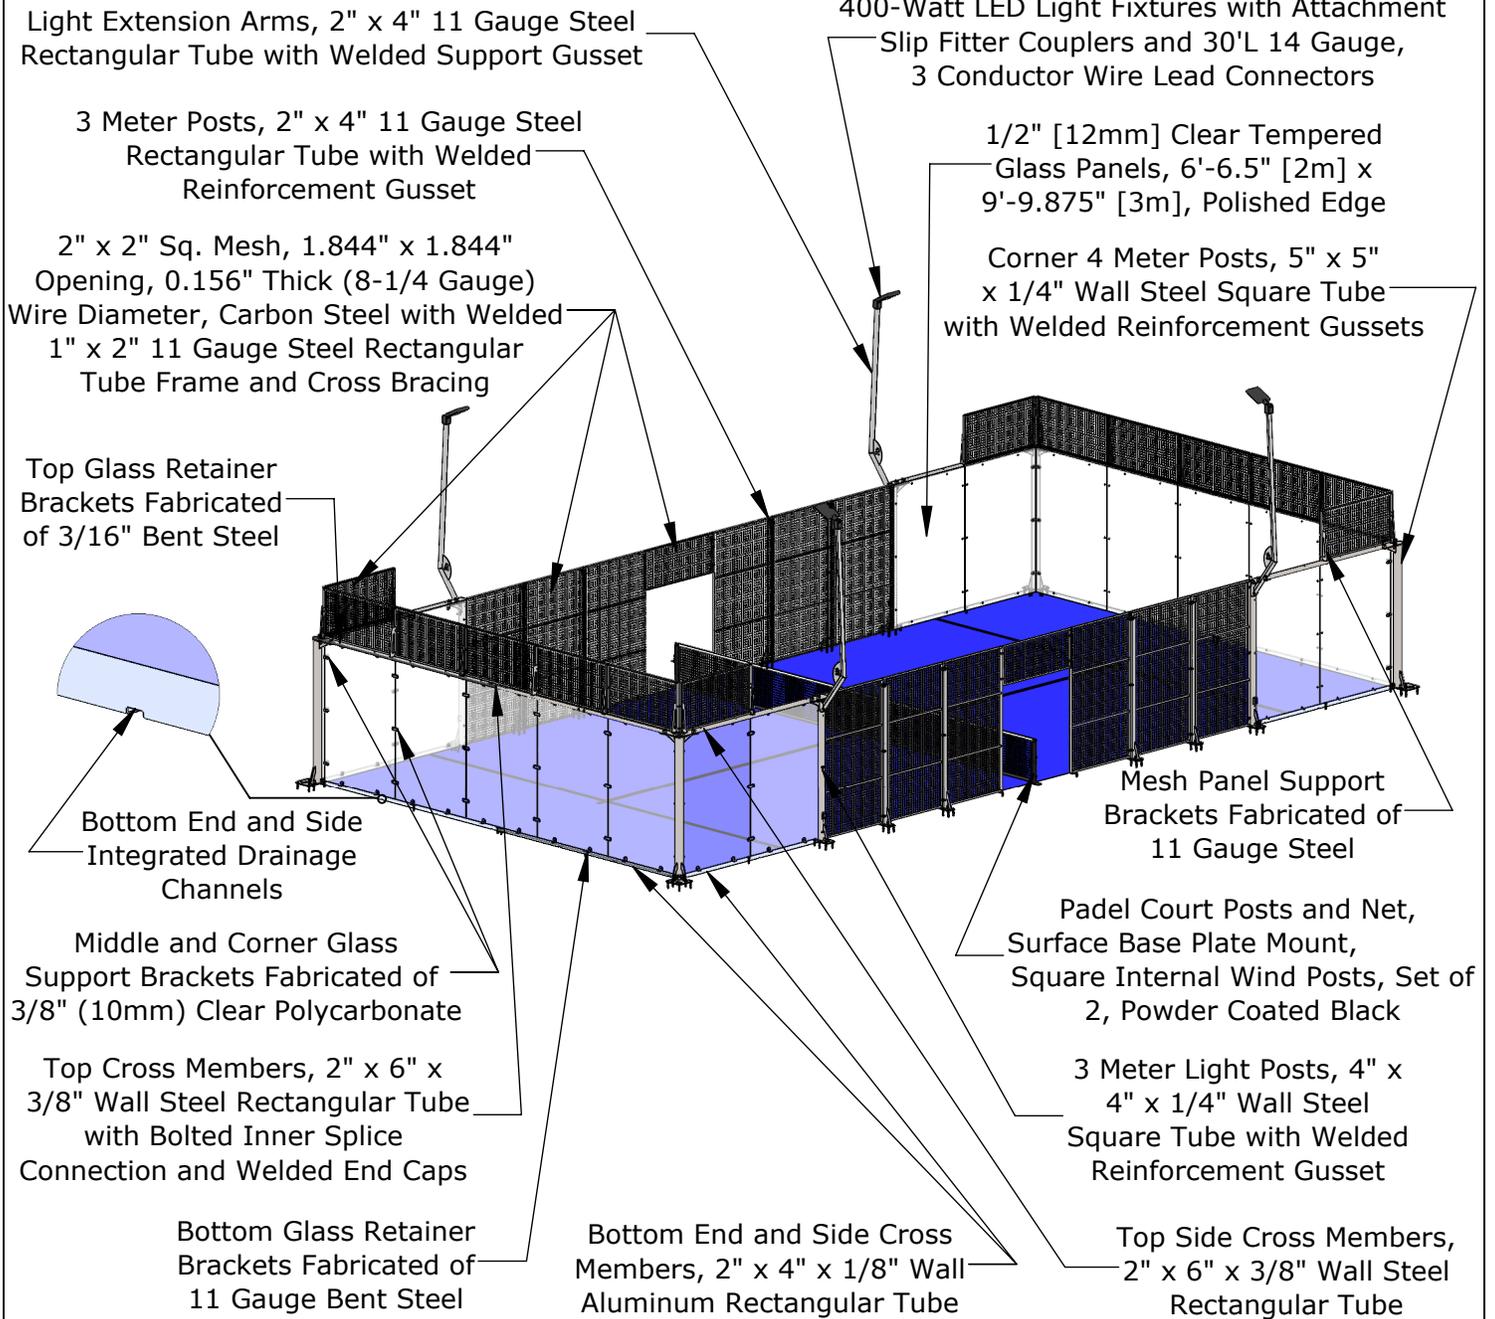

**Optional Accessories**

PDLGHTV2	PaDelhi™ Padel Court Lighting System
PDPDV2	PaDelhi™ Padel Court Entrance/Exit and Post Net Padding, Set of Two (2)
PDLGV2	PaDelhi™ Padel Court Entrance/Exit Hinged Locking Gate System, Set of Two (2)

Professionally Pre-Engineered to Meet ASCE 7-16, Risk Category I, Wind Velocity Up to 130 mph Exposure B and 106 mph Exposure C

**PROPRIETARY AND CONFIDENTIAL**

THE INFORMATION CONTAINED IN THIS DRAWING IS THE SOLE PROPERTY OF SPORTSFIELD SPECIALTIES INC. ANY REPRODUCTION IN PART OR AS A WHOLE WITHOUT THE WRITTEN PERMISSION OF SPORTSFIELD SPECIALTIES INC. IS PROHIBITED.

**PDPNRMCV2 PaDelhi™  
Panoramic Padel Court System**



Not To Scale

Sportsfield Specialties Inc 251216


Synthetic Turf: Textured Monofilament

Pile Height: 12mm

Color: Blue, Green, or Terracotta with Inlaid White Lines,  
 Various Additional Colors Available Upon Request,  
 Includes Seam Tape and Adhesive,  
 Infill with Provided Round Sand

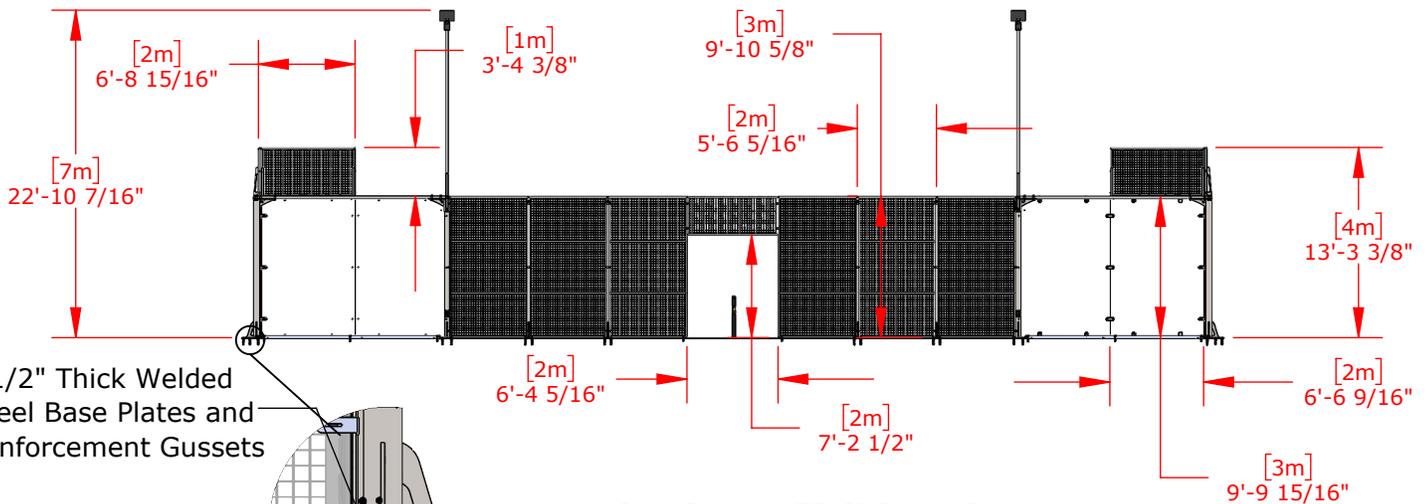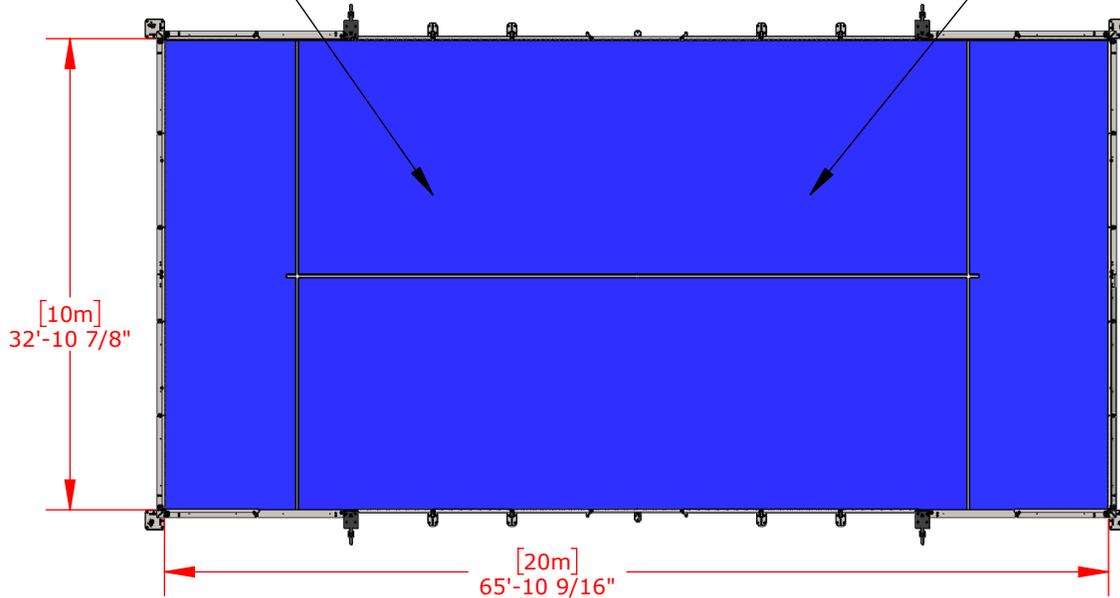

1/2" Thick Welded  
 Steel Base Plates and  
 Reinforcement Gussets

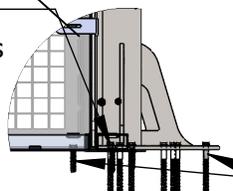

1/2" x 6"L, KH-EZ CRC Hilti Screw Anchors,  
 Mechanically Galvanized for Base Plates  
 and

1/2" x 3"L, KH-EZ CRC Hilti Screw Anchors,  
 Mechanically Galvanized for Bottom End and Side Cross Members

**PROPRIETARY AND CONFIDENTIAL**

THE INFORMATION CONTAINED IN THIS DRAWING IS THE SOLE PROPERTY OF SPORTSFIELD SPECIALTIES INC. ANY REPRODUCTION IN PART OR AS A WHOLE WITHOUT THE WRITTEN PERMISSION OF SPORTSFIELD SPECIALTIES INC. IS PROHIBITED.

# PDPNRMCV2 PaDelhi™ Panoramic Padel Court System

Not To Scale

Sportsfield Specialties Inc 251216