


*Standard Black Super Durable Powder Coated Finish, Various Additional Colors Available Upon Request

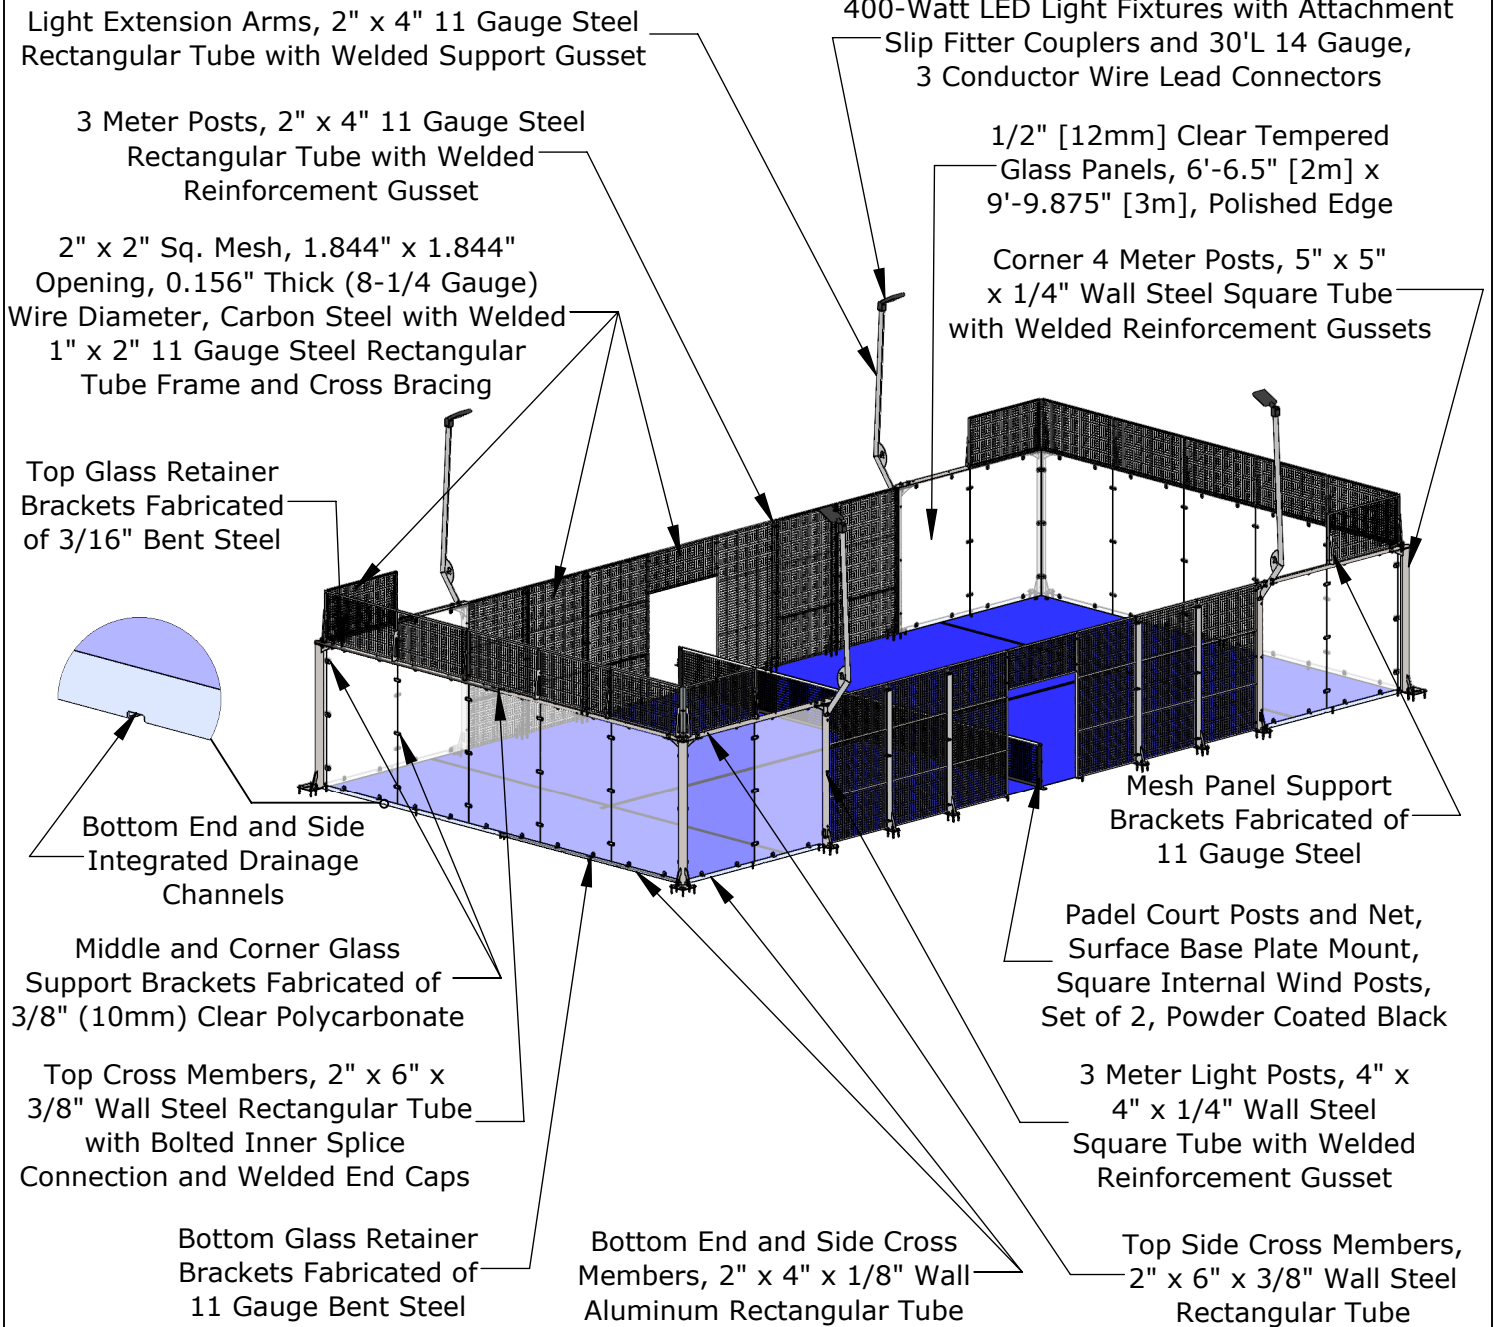

Optional Accessories

PDLGHTV2	PaDelhi™ Padel Court Lighting System
PDPDV2	PaDelhi™ Padel Court Entrance/Exit and Post Net Padding, Set of Two (2)
PDLGV2	PaDelhi™ Padel Court Entrance/Exit Hinged Locking Gate System, Set of Two (2)

Professionally Pre-Engineered to Meet ASCE 7-16, Risk Category I, Wind Velocity Up to 130 mph Exposure B and 106 mph Exposure C

PROPRIETARY AND CONFIDENTIAL

THE INFORMATION CONTAINED IN THIS DRAWING IS THE SOLE PROPERTY OF SPORTSFIELD SPECIALTIES INC. ANY REPRODUCTION IN PART OR AS A WHOLE WITHOUT THE WRITTEN PERMISSION OF SPORTSFIELD SPECIALTIES INC. IS PROHIBITED.

PDPNRMCV2 PaDelhi™ Outdoor Panoramic Padel Court System



Not To Scale

Sportsfield Specialties Inc 033126

Synthetic Turf: Textured Monofilament

Pile Height: 12mm

Color: Blue, Green, or Terracotta with Inlaid White Lines,
 Various Additional Colors Available Upon Request,
 Includes Seam Tape and Adhesive,
 Infill with Provided Round Sand

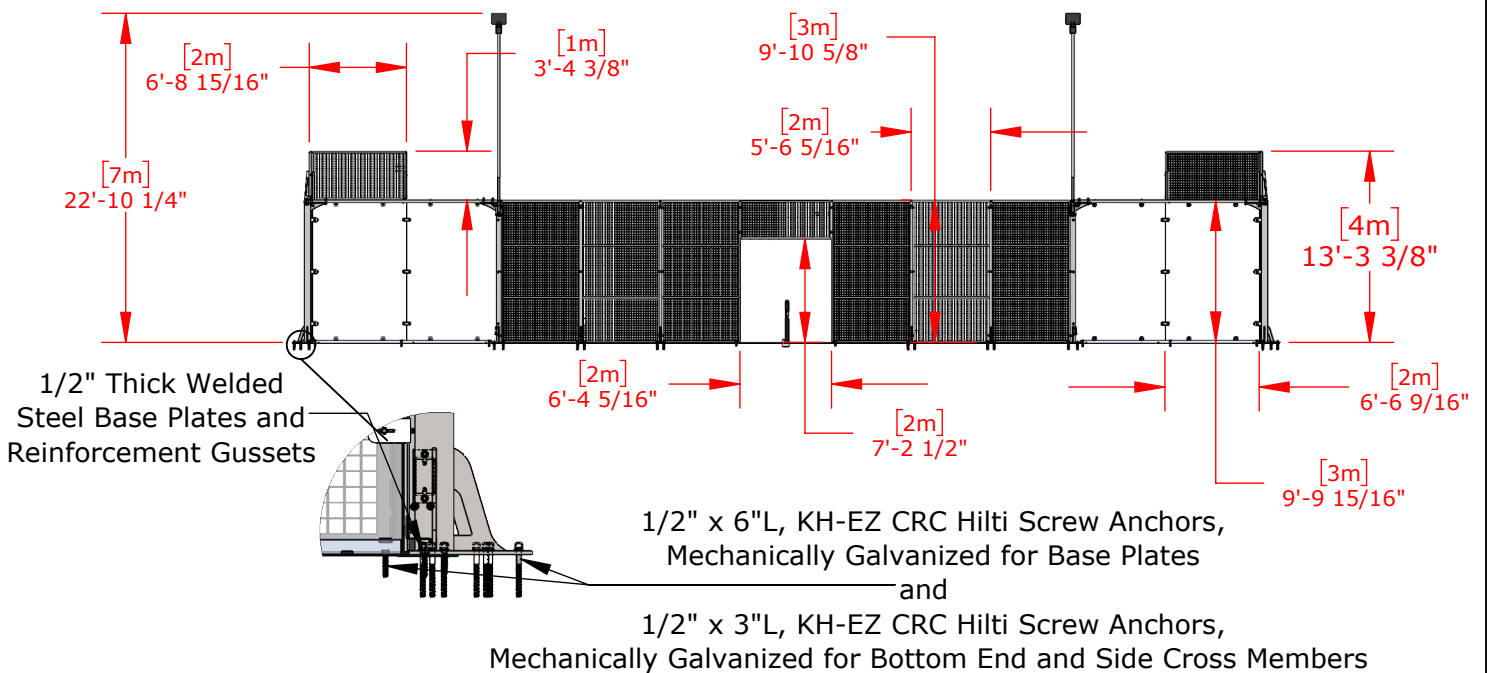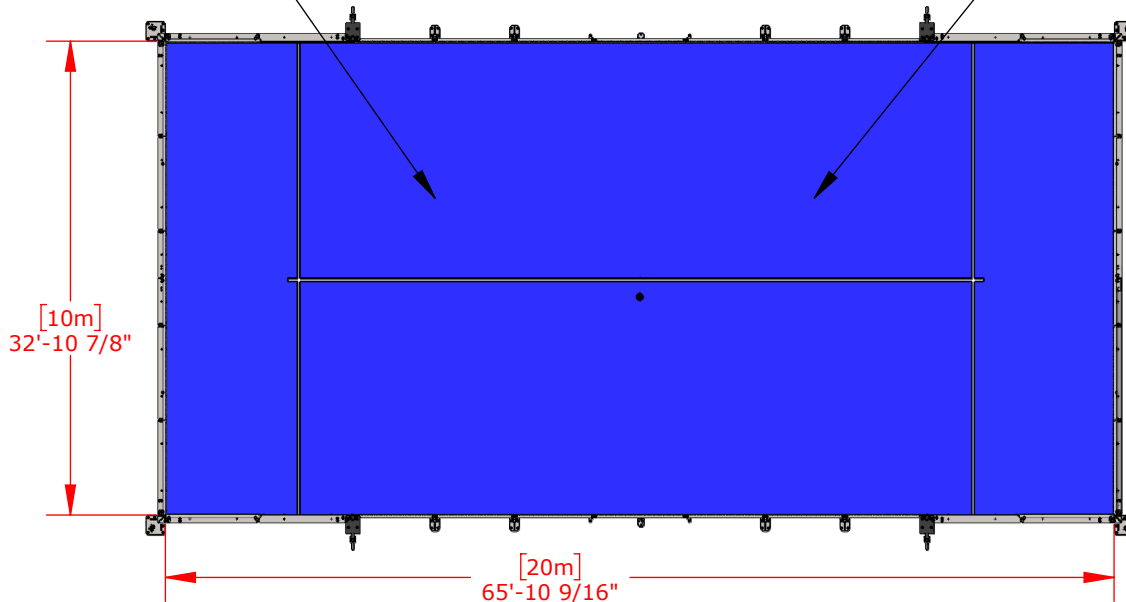

PROPRIETARY AND CONFIDENTIAL

THE INFORMATION CONTAINED IN THIS DRAWING IS THE SOLE PROPERTY OF SPORTSFIELD SPECIALTIES INC. ANY REPRODUCTION IN PART OR AS A WHOLE WITHOUT THE WRITTEN PERMISSION OF SPORTSFIELD SPECIALTIES INC. IS PROHIBITED.

PDPNRMCV2 PaDelhi™ Outdoor Panoramic Padel Court System

Not To Scale

Sportsfield Specialties Inc 033126