


**RGAFITH Access Frame for use with all Hinged Rugby Goals installed in Synthetic Turf Applications**

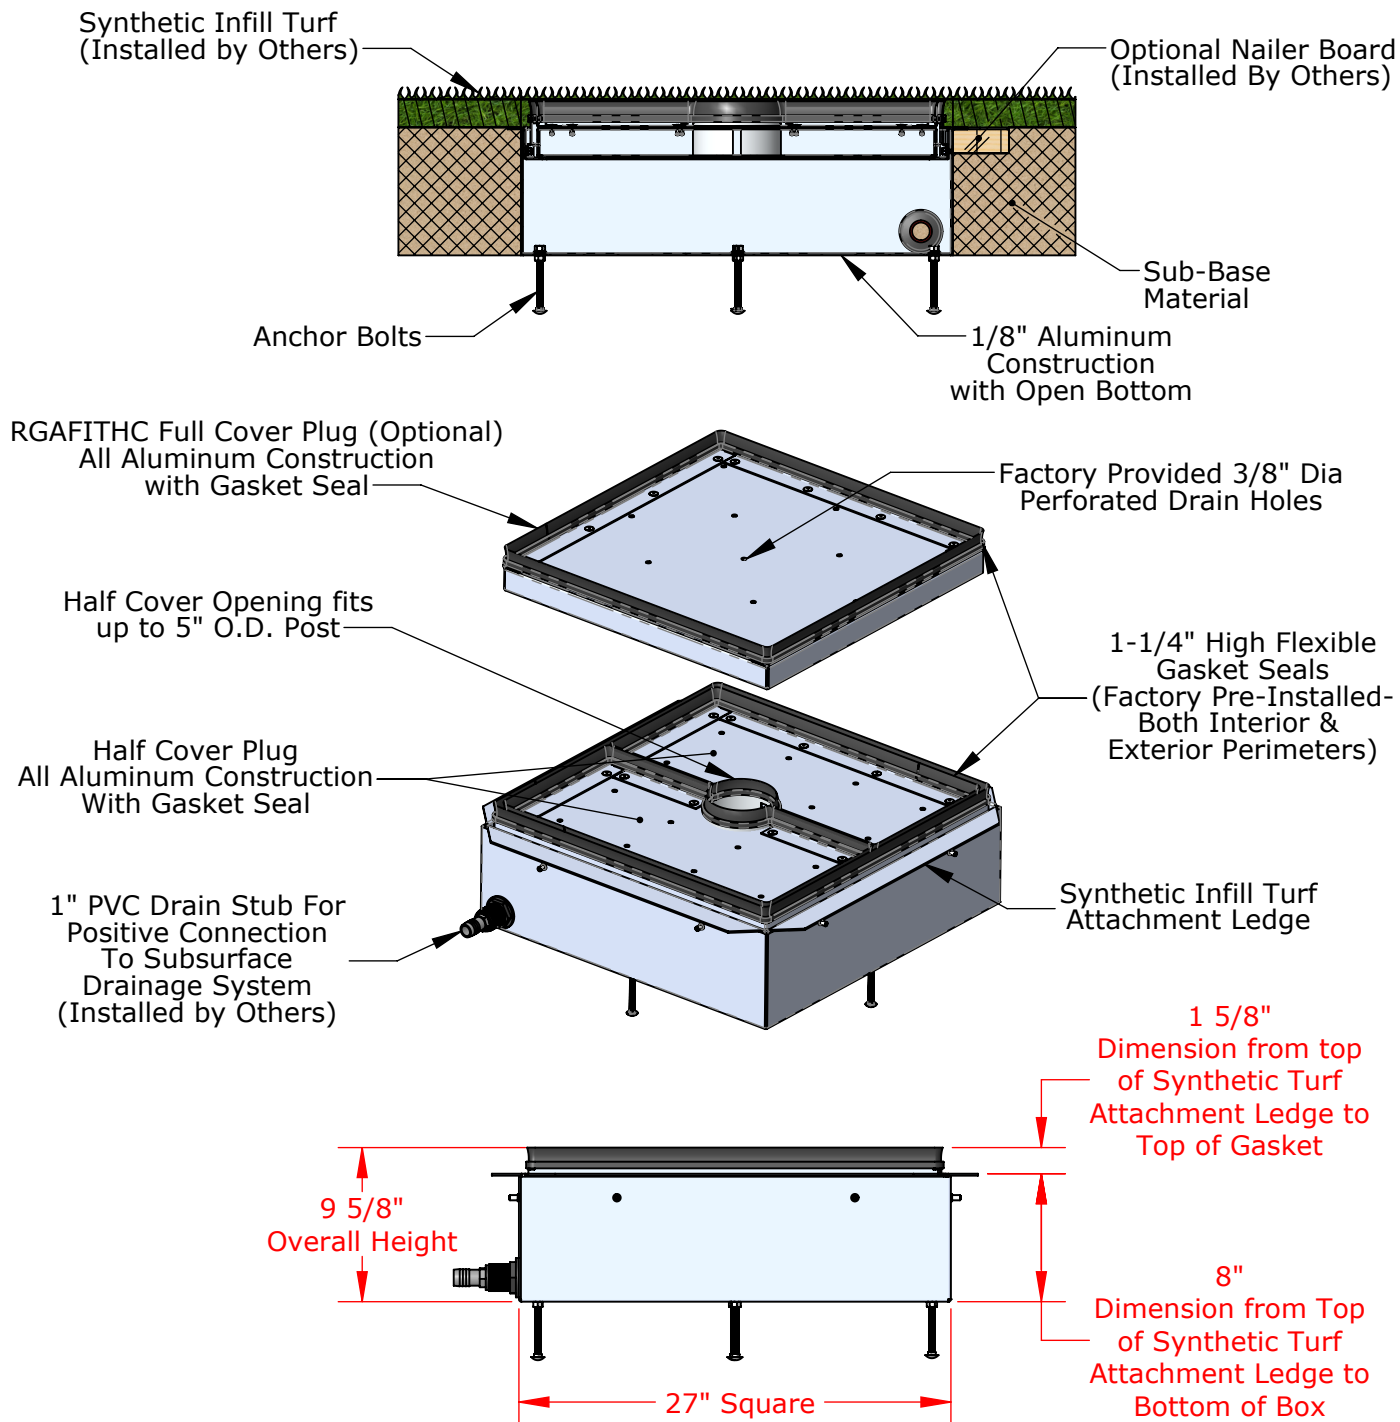

**PROPRIETARY AND CONFIDENTIAL**

THE INFORMATION CONTAINED IN THIS DRAWING IS THE SOLE PROPERTY OF SPORTSFIELD SPECIALTIES INC. ANY REPRODUCTION IN PART OR AS A WHOLE WITHOUT THE WRITTEN PERMISSION OF SPORTSFIELD SPECIALTIES INC. IS PROHIBITED.

**RGAFITH Access Frame with Infill Retainer System for Synthetic Turf Applications**

Not To Scale

Sportsfield Specialties Inc 02182026