


United States Patent #9,017,190 Issued April 28, 2015
United States Patent #9,586,123 Issued March 7, 2017

Standard Black Powder Coated Finish

Sportsfield Specialties, Inc. strongly recommends the removal of all nets prior to exposure to winter weather, including snow and/or ice storms. Whenever possible, the nets should also be lowered prior to any extreme wind events. The StormGuard® system will prevent pole failure in the above scenarios, but removal/ lowering of the nets will mitigate any unforeseen damage to the nets and/or attachment hardware. Storing nets in a dry, pest free location will help extend the life of the nets. Sportsfield Specialties, Inc. will not be held liable or assume responsibility for any damage to the nets, poles and/or corresponding attachment hardware if the nets are not removed/lowered prior to the above described wind and/or weather events.

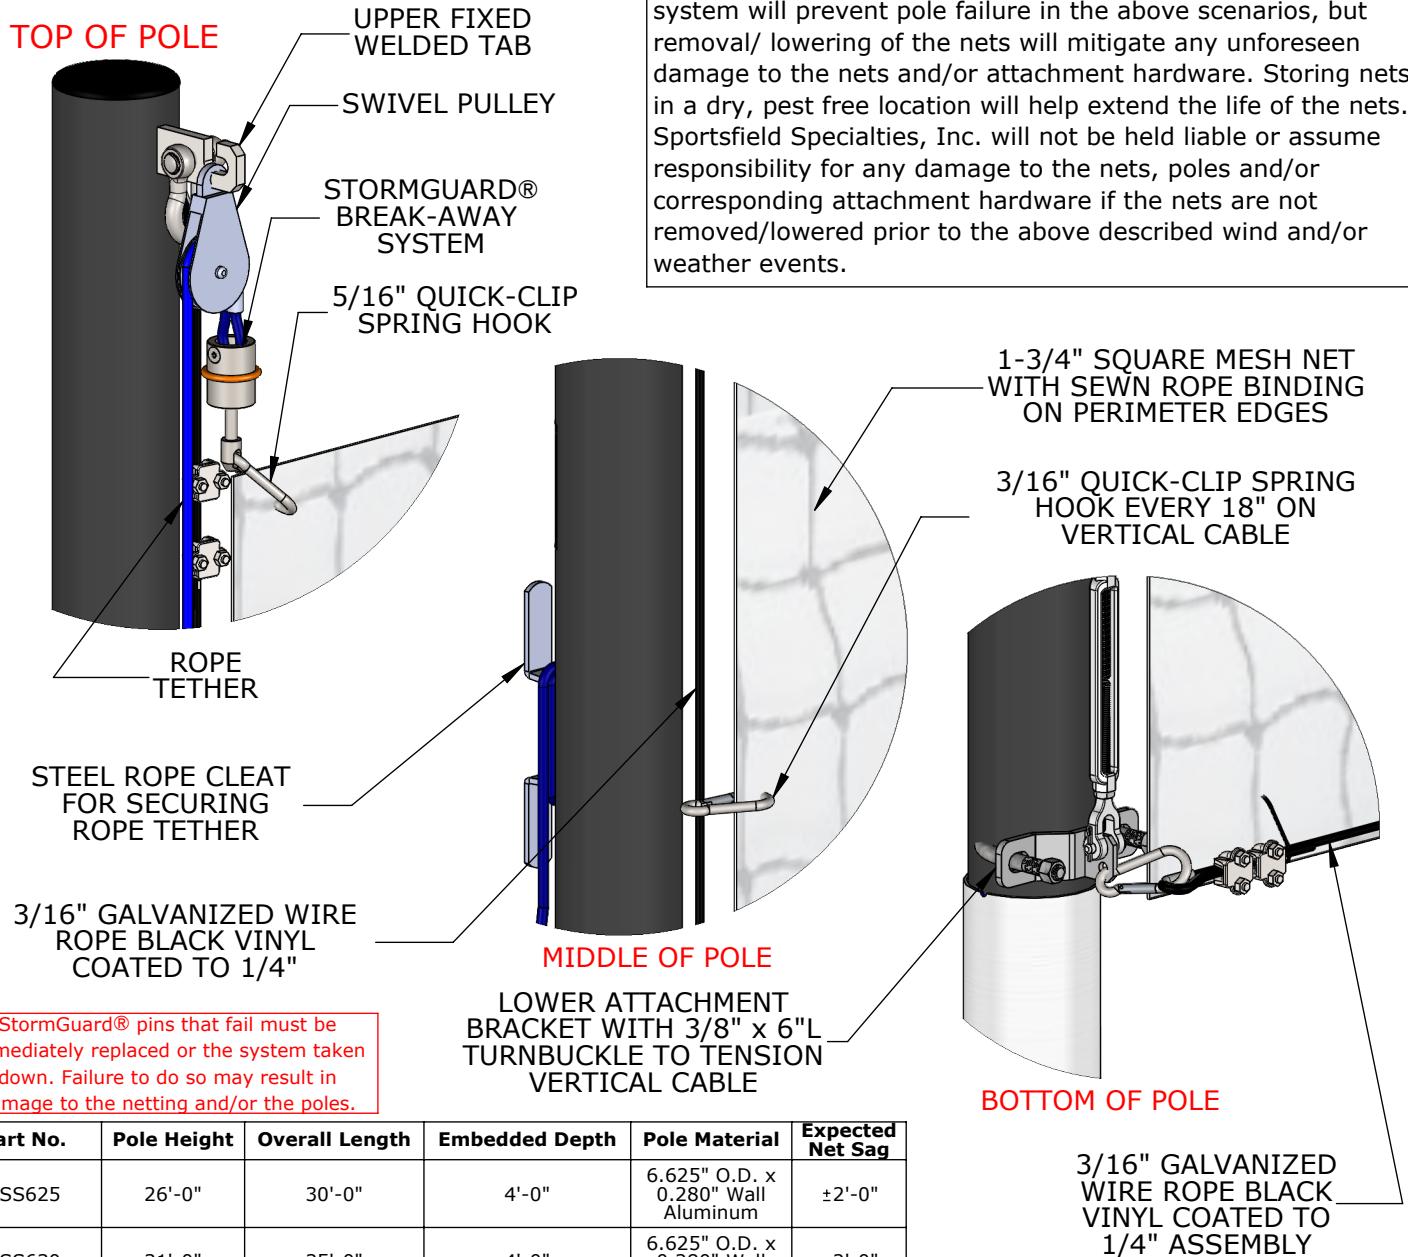

StormGuard® pins that fail must be immediately replaced or the system taken down. Failure to do so may result in damage to the netting and/or the poles.

Foundation Requirements Based on Local Codes and Soil Conditions

Part No.	Pole Height	Overall Length	Embedded Depth	Pole Material	Expected Net Sag
BSS625	26'-0"	30'-0"	4'-0"	6.625" O.D. x 0.280" Wall Aluminum	±2'-0"
BSS630	31'-0"	35'-0"	4'-0"	6.625" O.D. x 0.280" Wall Aluminum	±2'-0"
BSS635	36'-0"	40'-0"	4'-0"	6.625" O.D. x .280" Wall Steel	±2'-0"
BSS640	41'-0"	45'-0"	4'-0"	6.625" O.D. x .280" Wall Steel	±2'-3"
BSS-Custom	Custom Heights Greater Than 20' and Up to 40' Available				

Professionally Pre-Engineered to Meet ASCE 7 Wind Rating up to 105 mph Exposure C

PROPRIETARY AND CONFIDENTIAL
THE INFORMATION CONTAINED IN THIS DRAWING IS THE SOLE PROPERTY OF SPORTSFIELD SPECIALTIES INC. ANY REPRODUCTION IN PART OR AS A WHOLE WITHOUT THE WRITTEN PERMISSION OF SPORTSFIELD SPECIALTIES INC. IS PROHIBITED.

6" Straight Pole StormGuard® Professionally Pre-Engineered Break-Away Ball Safety Netting System

Not To Scale Sportsfield Specialties Inc 03312026