

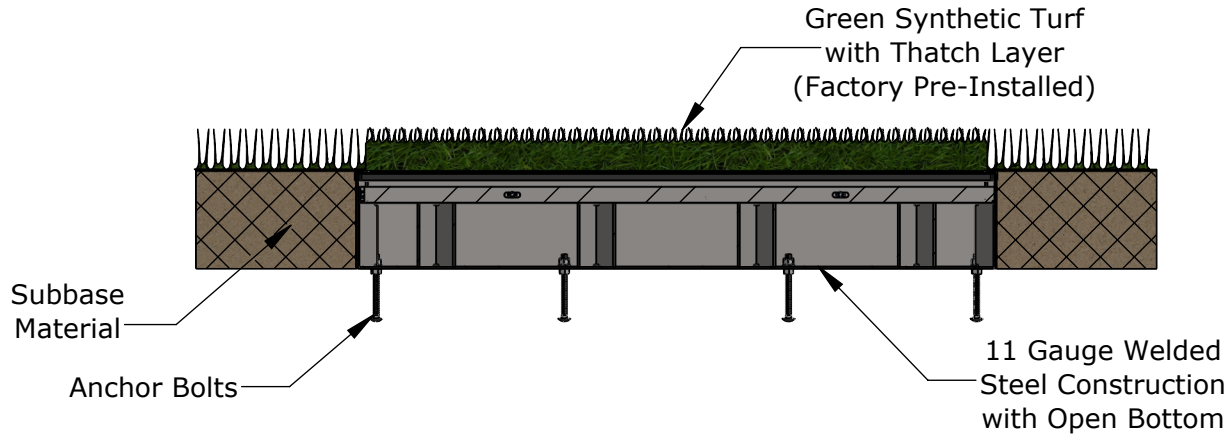


MHAFNG40 Access Frame for use with Manhole Coverings in Natural Grass Applications

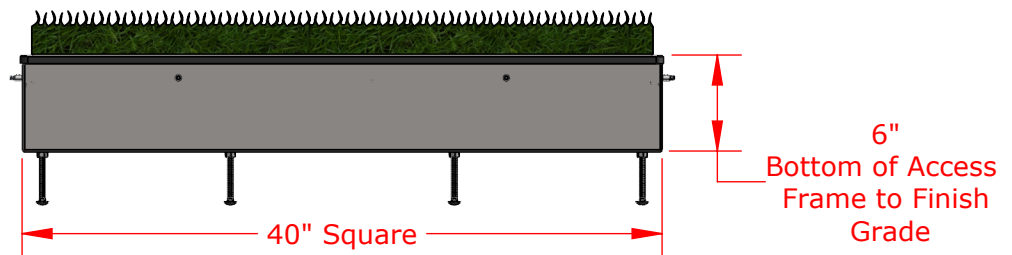

Synthetic Green Turf Removed for Clarity

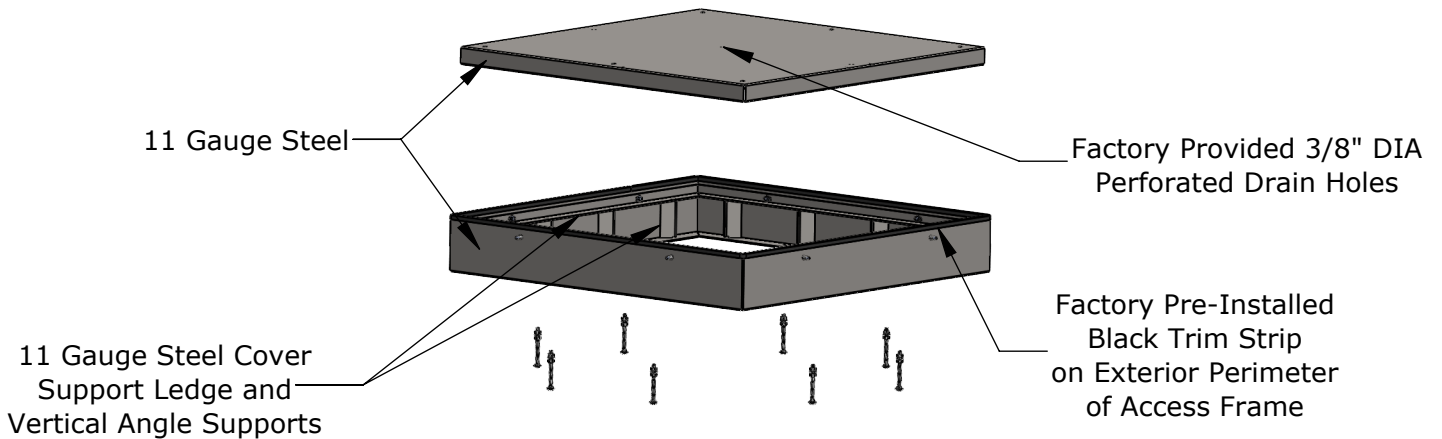

Standard Black Powder Coated Finish

**PROPRIETARY AND CONFIDENTIAL**

THE INFORMATION CONTAINED IN THIS DRAWING IS THE SOLE PROPERTY OF SPORTSFIELD SPECIALTIES INC. ANY REPRODUCTION IN PART OR AS A WHOLE WITHOUT THE WRITTEN PERMISSION OF SPORTSFIELD SPECIALTIES INC. IS PROHIBITED.

**MHAFNG40 Manhole Access Frame for Natural Grass Applications**

Not To Scale

Sportsfield Specialties Inc 104177.1-230712