



MEETS AND/OR EXCEEDS CURRENT NCAA AND IAAF SPECIFICATIONS, RULES AND REQUIREMENTS

POWDER COATED WHITE FINISH

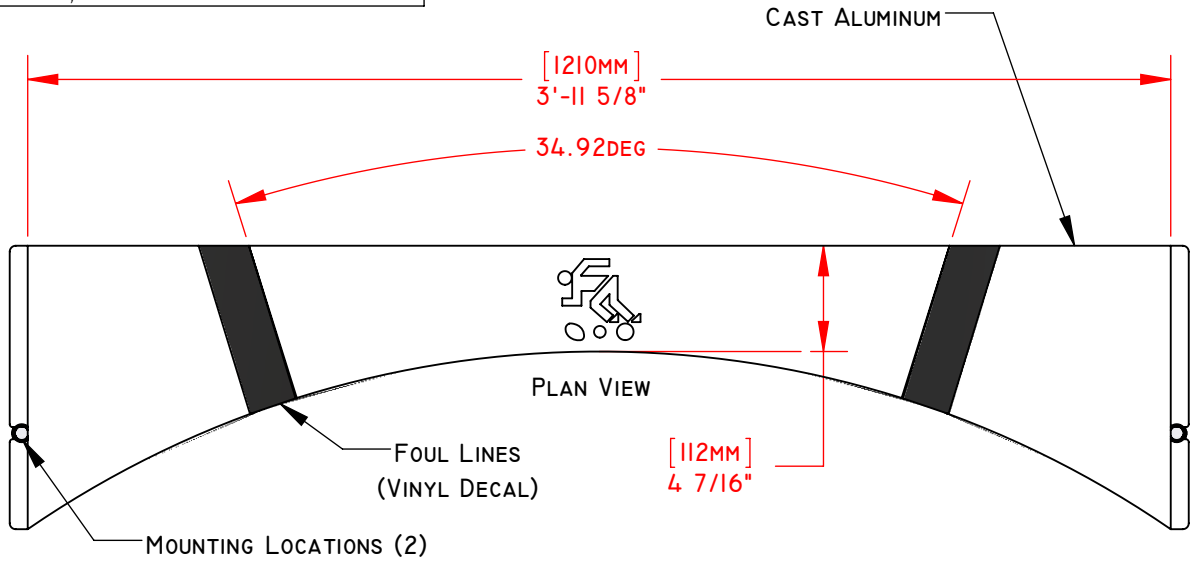

3/8"-16 x 2"L HEX HEAD BOLT, FLAT WASHER, LOCK WASHER AND TWO-WAY EXPANSION ANCHOR HARDWARE INCLUDED

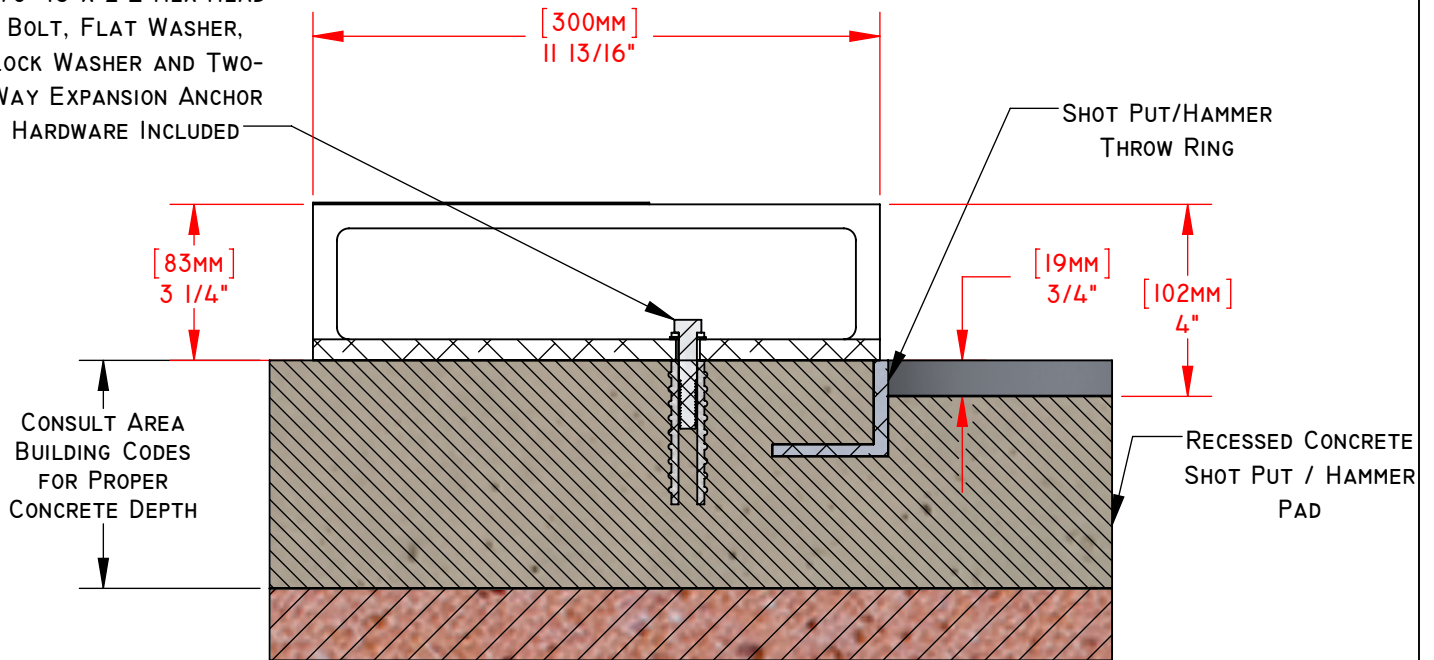

CROSS SECTION VIEW

**PROPRIETARY AND CONFIDENTIAL**  
 THE INFORMATION CONTAINED IN THIS DRAWING IS THE SOLE PROPERTY OF SPORTSFIELD SPECIALTIES INC. ANY REPRODUCTION IN PART OR AS A WHOLE WITHOUT THE WRITTEN PERMISSION OF SPORTSFIELD SPECIALTIES INC. IS PROHIBITED.

**SPTBCARCOL - COLLEGE / IAAF SHOT PUT TOE BOARD  
 RECESSED CONCRETE PAD INSTALLATION**

NOT TO SCALE

SPORTSFIELD SPECIALTIES INC 05162017