


STANDARD BLACK POWDER COATED FINISH

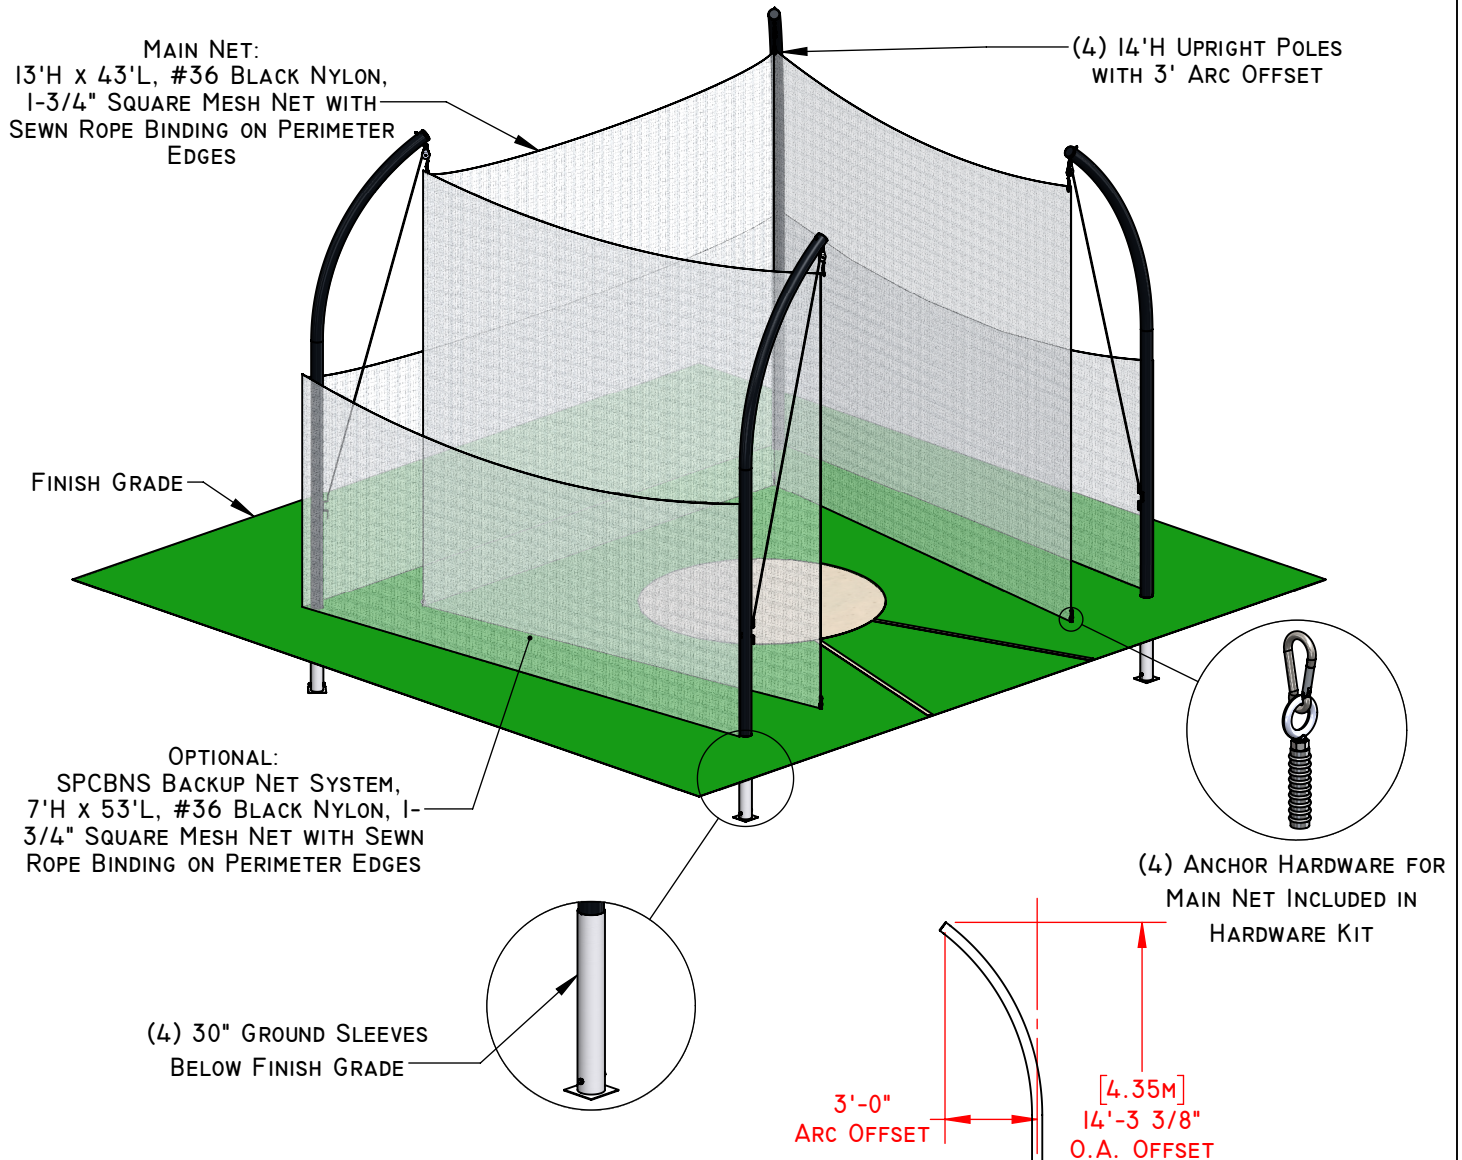

SPORTSFIELD SPECIALTIES, INC. STRONGLY RECOMMENDS THE REMOVAL OF ALL NETS PRIOR TO EXPOSURE TO WINTER WEATHER, INCLUDING SNOW AND/OR ICE STORMS. WHENEVER POSSIBLE, THE NETS SHOULD ALSO BE LOWERED PRIOR TO ANY EXTREME WIND EVENTS. REMOVAL/LOWERING OF THE NETS WILL MITIGATE ANY UNFORESEEN DAMAGE TO THE POLES, NETS AND/OR ATTACHMENT HARDWARE. STORING NETS IN A DRY, PEST FREE LOCATION WILL HELP EXTEND THE LIFE OF THE NETS. SPORTSFIELD SPECIALTIES, INC. WILL NOT BE HELD LIABLE OR ASSUME RESPONSIBILITY FOR ANY DAMAGE TO THE NETS, POLES AND/OR CORRESPONDING ATTACHMENT HARDWARE IF THE NETS ARE NOT REMOVED/LOWERING PRIOR TO THE ABOVE DESCRIBED WIND AND/OR WEATHER EVENTS.

PROPRIETARY AND CONFIDENTIAL
THE INFORMATION CONTAINED IN THIS DRAWING IS THE SOLE PROPERTY OF SPORTSFIELD SPECIALTIES INC. ANY REPRODUCTION IN PART OR AS A WHOLE WITHOUT THE WRITTEN PERMISSION OF SPORTSFIELD SPECIALTIES INC. IS PROHIBITED.

NOT TO SCALE

SPC (TFSPC) SHOT PUT CAGE WITH OPTIONAL BACKUP NET SYSTEM

SPORTSFIELD SPECIALTIES INC 12192018