


Patent Pending

Synthetic Turf Provided By and Installed By Others

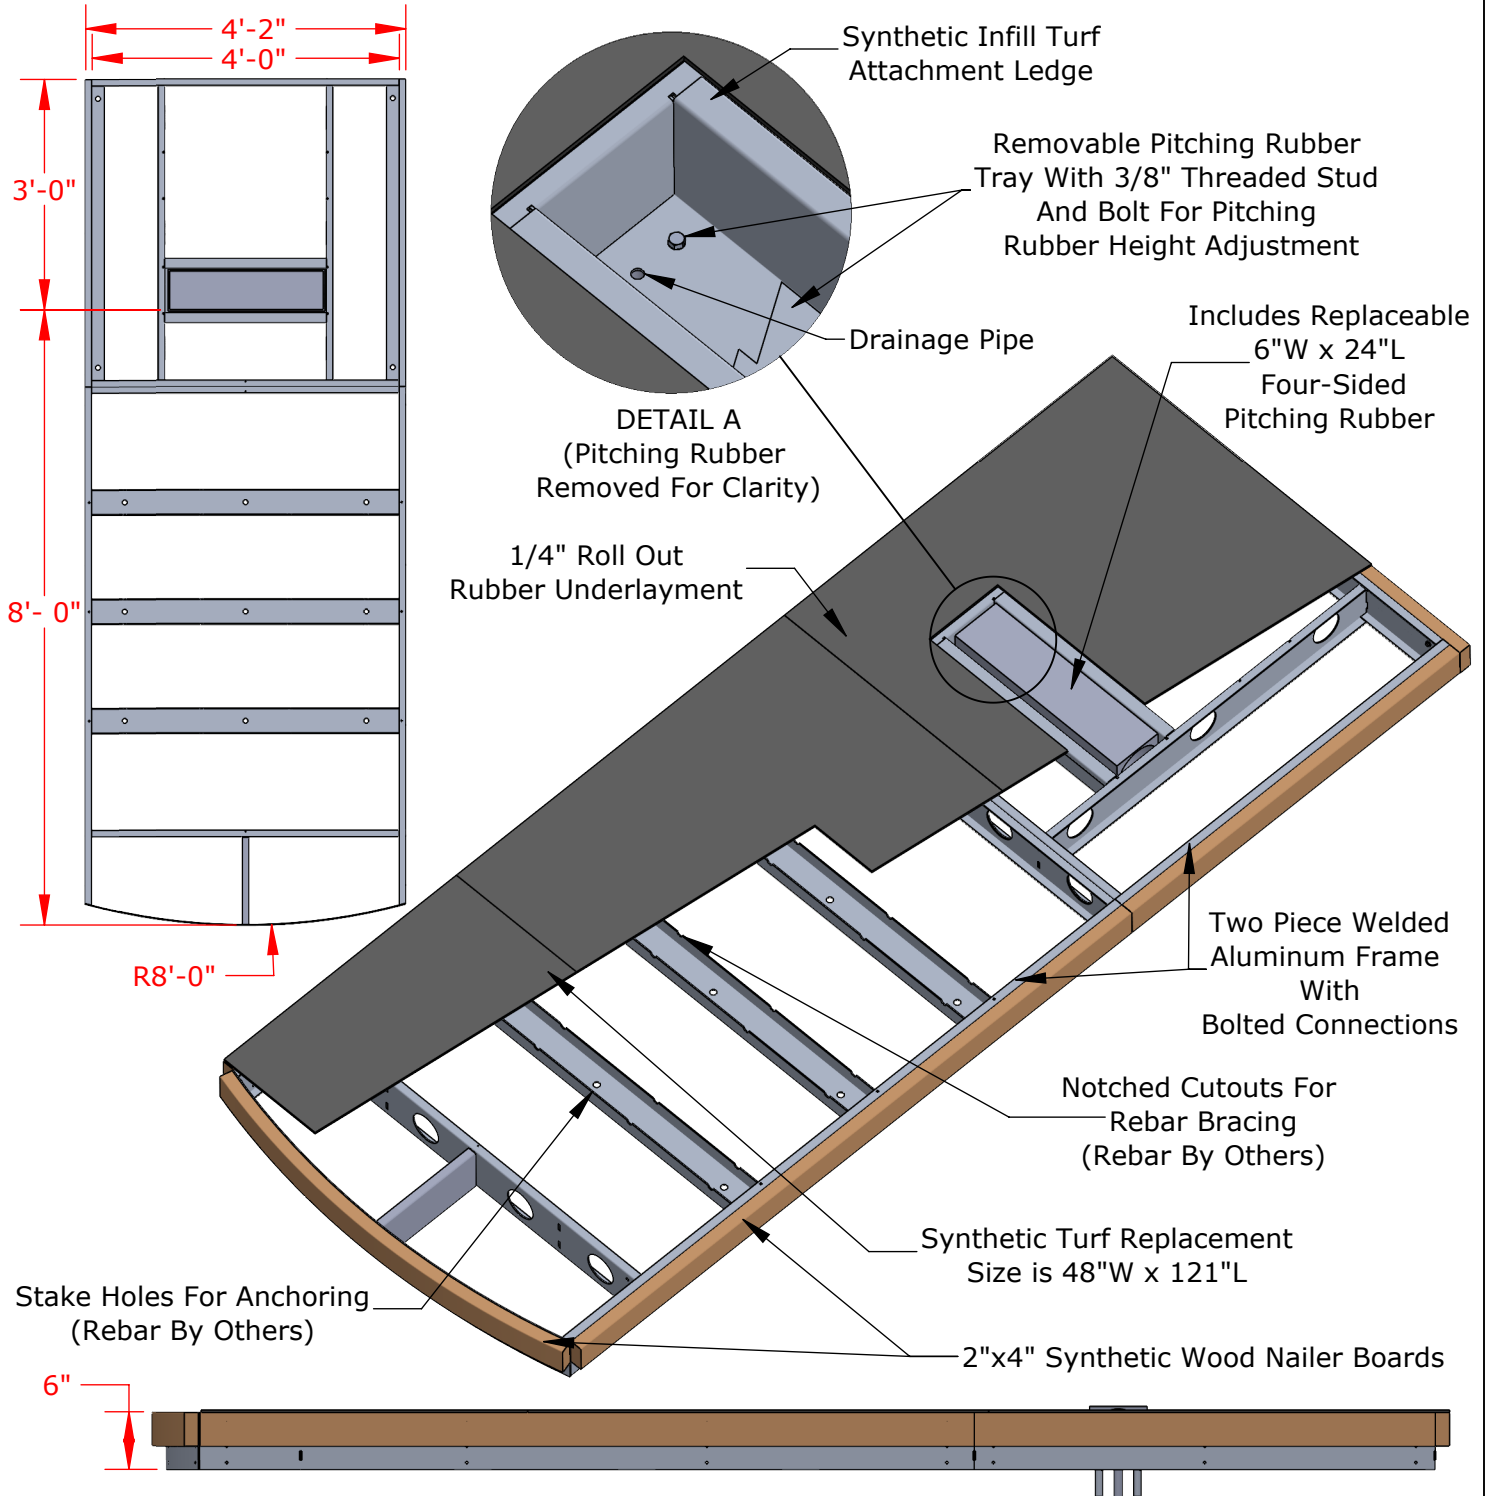

PROPRIETARY AND CONFIDENTIAL

THE INFORMATION CONTAINED IN THIS DRAWING IS THE SOLE PROPERTY OF SPORTSFIELD SPECIALTIES INC. ANY REPRODUCTION IN PART OR AS A WHOLE WITHOUT THE WRITTEN PERMISSION OF SPORTSFIELD SPECIALTIES INC. IS PROHIBITED.

PMFSS Softball Pitching Mound Forming System

Not To Scale

Sportsfield Specialties Inc 07132026