


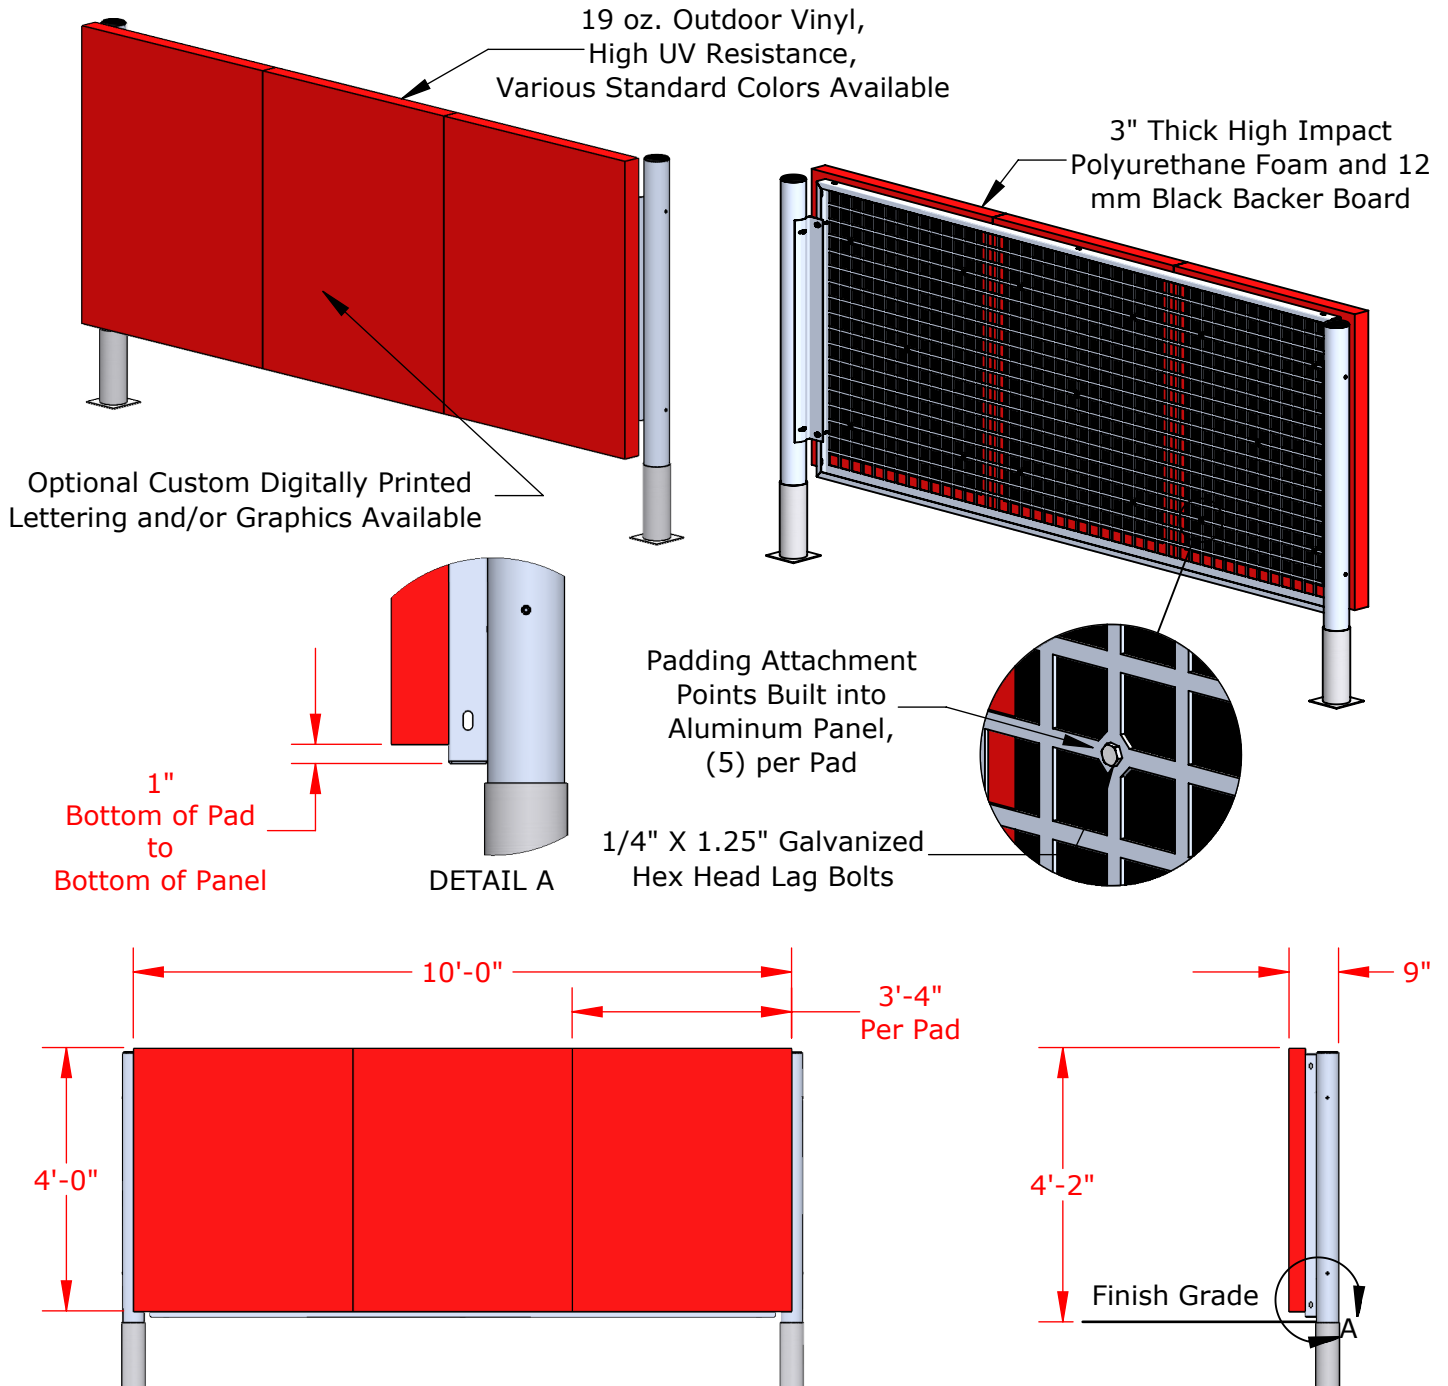

Part No.	Description
SF4P	4' High Semi-Permanent Fence System Padding
SF4PDG	4' High Semi-Permanent Fence System Padding, Digital Graphics

PROPRIETARY AND CONFIDENTIAL

THE INFORMATION CONTAINED IN THIS DRAWING IS THE SOLE PROPERTY OF SPORTSFIELD SPECIALTIES INC. ANY REPRODUCTION IN PART OR AS A WHOLE WITHOUT THE WRITTEN PERMISSION OF SPORTSFIELD SPECIALTIES INC. IS PROHIBITED.

SF4P 4'H Semi-Permanent Fence System Padding

Not To Scale

Sportsfield Specialties Inc 08242026