
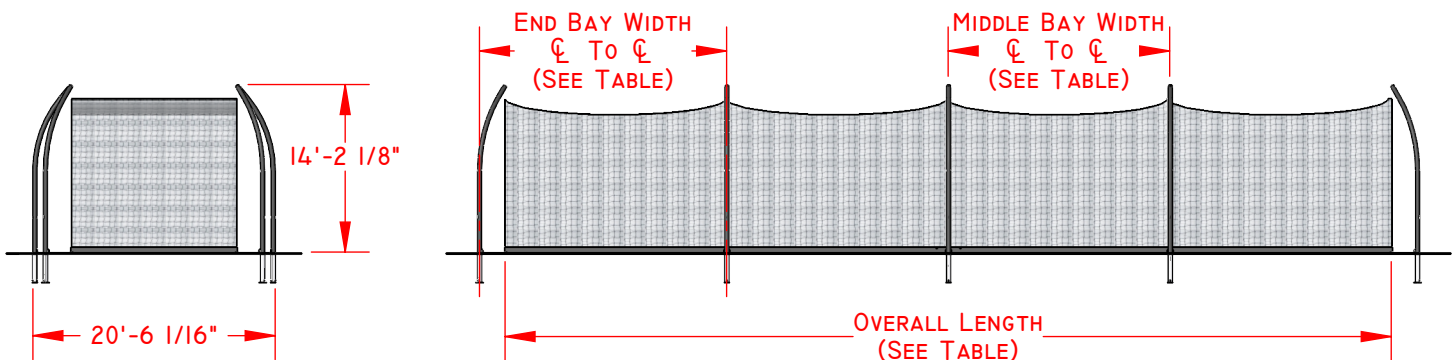


CUSTOM SIZES AND DESIGNS  
AVAILABLE UPON REQUEST

STANDARD BLACK POWDER COATED FINISH  
BTCB SHOWN

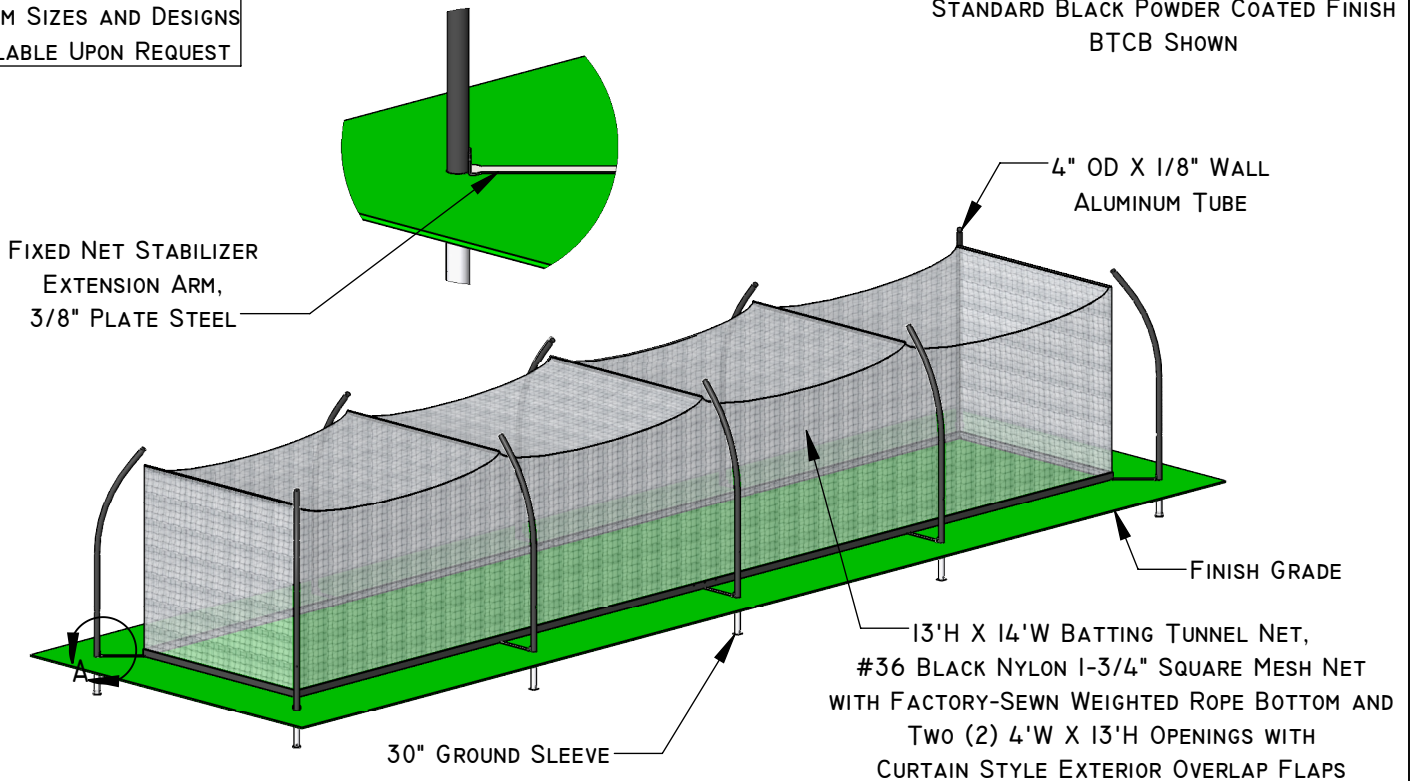

MODEL	SPORT	OVERALL LENGTH	END BAY WIDTH	MIDDLE BAY WIDTH
BTCB	BASEBALL	75'	20'-11"	(2) @ 18'-9"
BTCS	SOFTBALL	55'	20'-6"	(1) @ 18'-4"

FOUNDATION REQUIREMENTS  
VARY BASED ON LOCAL  
CODES AND SOIL CONDITIONS

SPORTSFIELD SPECIALTIES, INC. STRONGLY RECOMMENDS THE REMOVAL OF ALL NETS PRIOR TO EXPOSURE TO WINTER WEATHER, INCLUDING SNOW AND/OR ICE STORMS. WHENEVER POSSIBLE, THE NETS SHOULD ALSO BE LOWERED PRIOR TO ANY EXTREME WIND EVENTS. REMOVAL/LOWERING OF THE NETS WILL MITIGATE ANY UNFORESEEN DAMAGE TO THE POLES, NETS AND/OR ATTACHMENT HARDWARE. STORING NETS IN A DRY, PEST FREE LOCATION WILL HELP EXTEND THE LIFE OF THE NETS. SPORTSFIELD SPECIALTIES, INC. WILL NOT BE HELD LIABLE OR ASSUME RESPONSIBILITY FOR ANY DAMAGE TO THE NETS, POLES AND/OR CORRESPONDING ATTACHMENT HARDWARE IF THE NETS ARE NOT REMOVED/LOWERED PRIOR TO THE ABOVE DESCRIBED WIND AND/OR WEATHER EVENTS.

**PROPRIETARY AND CONFIDENTIAL**

THE INFORMATION CONTAINED IN THIS DRAWING IS THE SOLE PROPERTY OF SPORTSFIELD SPECIALTIES INC. ANY REPRODUCTION IN PART OR AS A WHOLE WITHOUT THE WRITTEN PERMISSION OF SPORTSFIELD SPECIALTIES INC. IS PROHIBITED.

# Cantilever Batting Tunnel

Not To Scale

Sportsfield Specialties Inc 08232023