


**\*Typical for Runs Exceeding 150'**

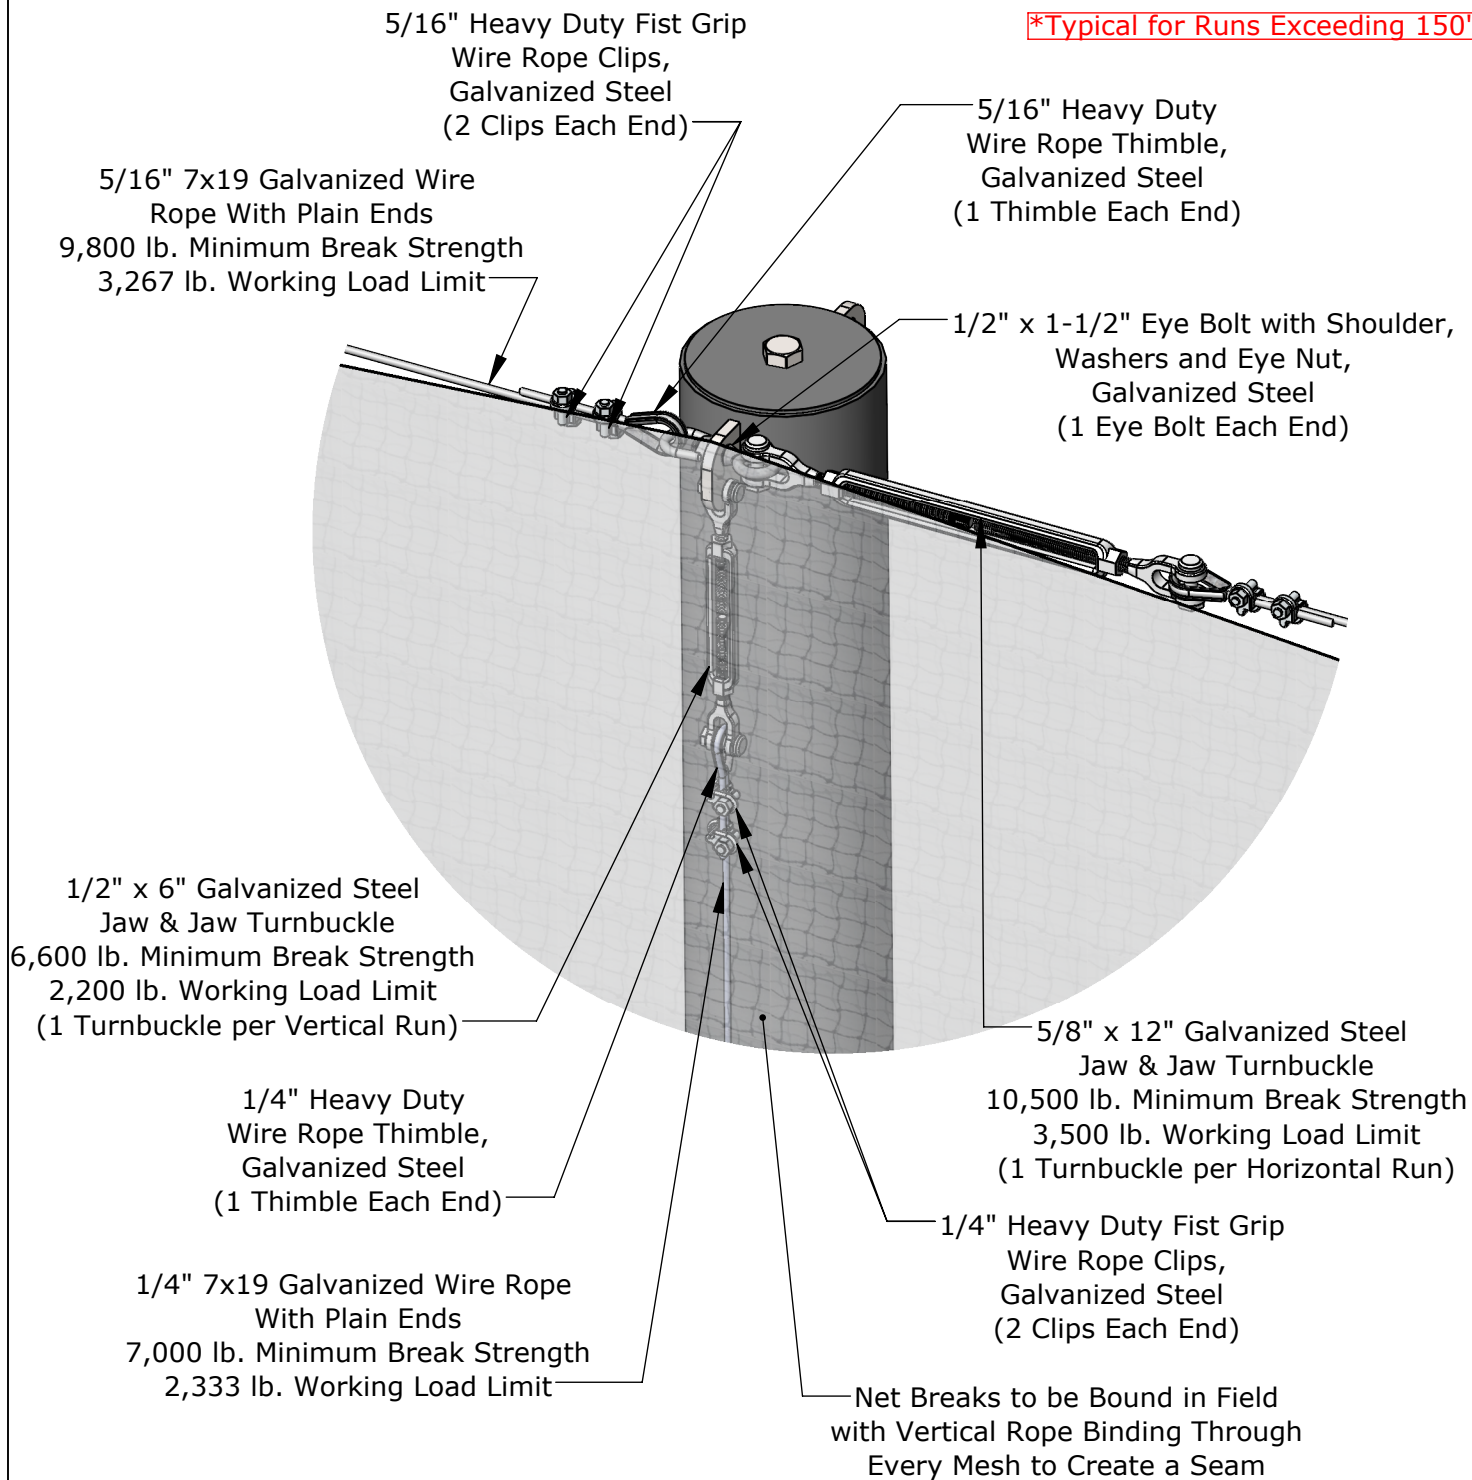

**\*Applicable to Both Backstop Systems and Integrated Wall Pad Backstop Systems**

**PROPRIETARY AND CONFIDENTIAL**

THE INFORMATION CONTAINED IN THIS DRAWING IS THE SOLE PROPERTY OF SPORTSFIELD SPECIALTIES INC. ANY REPRODUCTION IN PART OR AS A WHOLE WITHOUT THE WRITTEN PERMISSION OF SPORTSFIELD SPECIALTIES INC. IS PROHIBITED.

## Pole to Pole Tension Netting System Detail E: Top Intermediate Pole Connections\*

Not To Scale

Sportsfield Specialties Inc 11232021